


Consultant:

Revision:

Architect of Record:

Drawn: ngk
Checked: ML
Scale: 1" = 50'-0"
Key Plan: SNF &

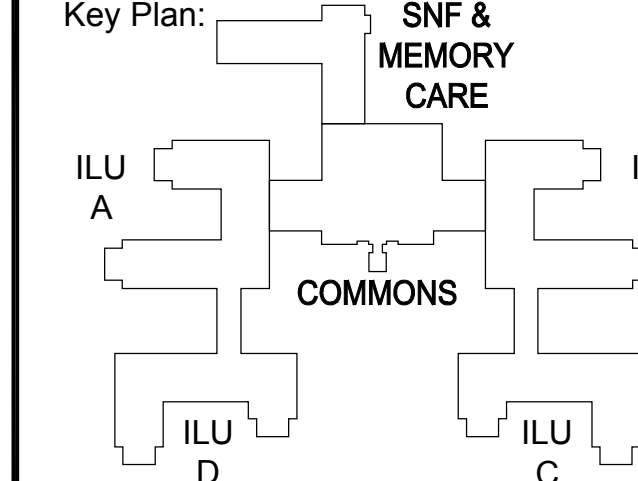

Project Name:

The Village
At Barnstable
A CCRC Campus

Independence Drive
Barnstable, MA

Sheet Name:

Site Plan

Project Number:


09008

Issue Date:


April 9, 2010

Sheet Number:

A0.01

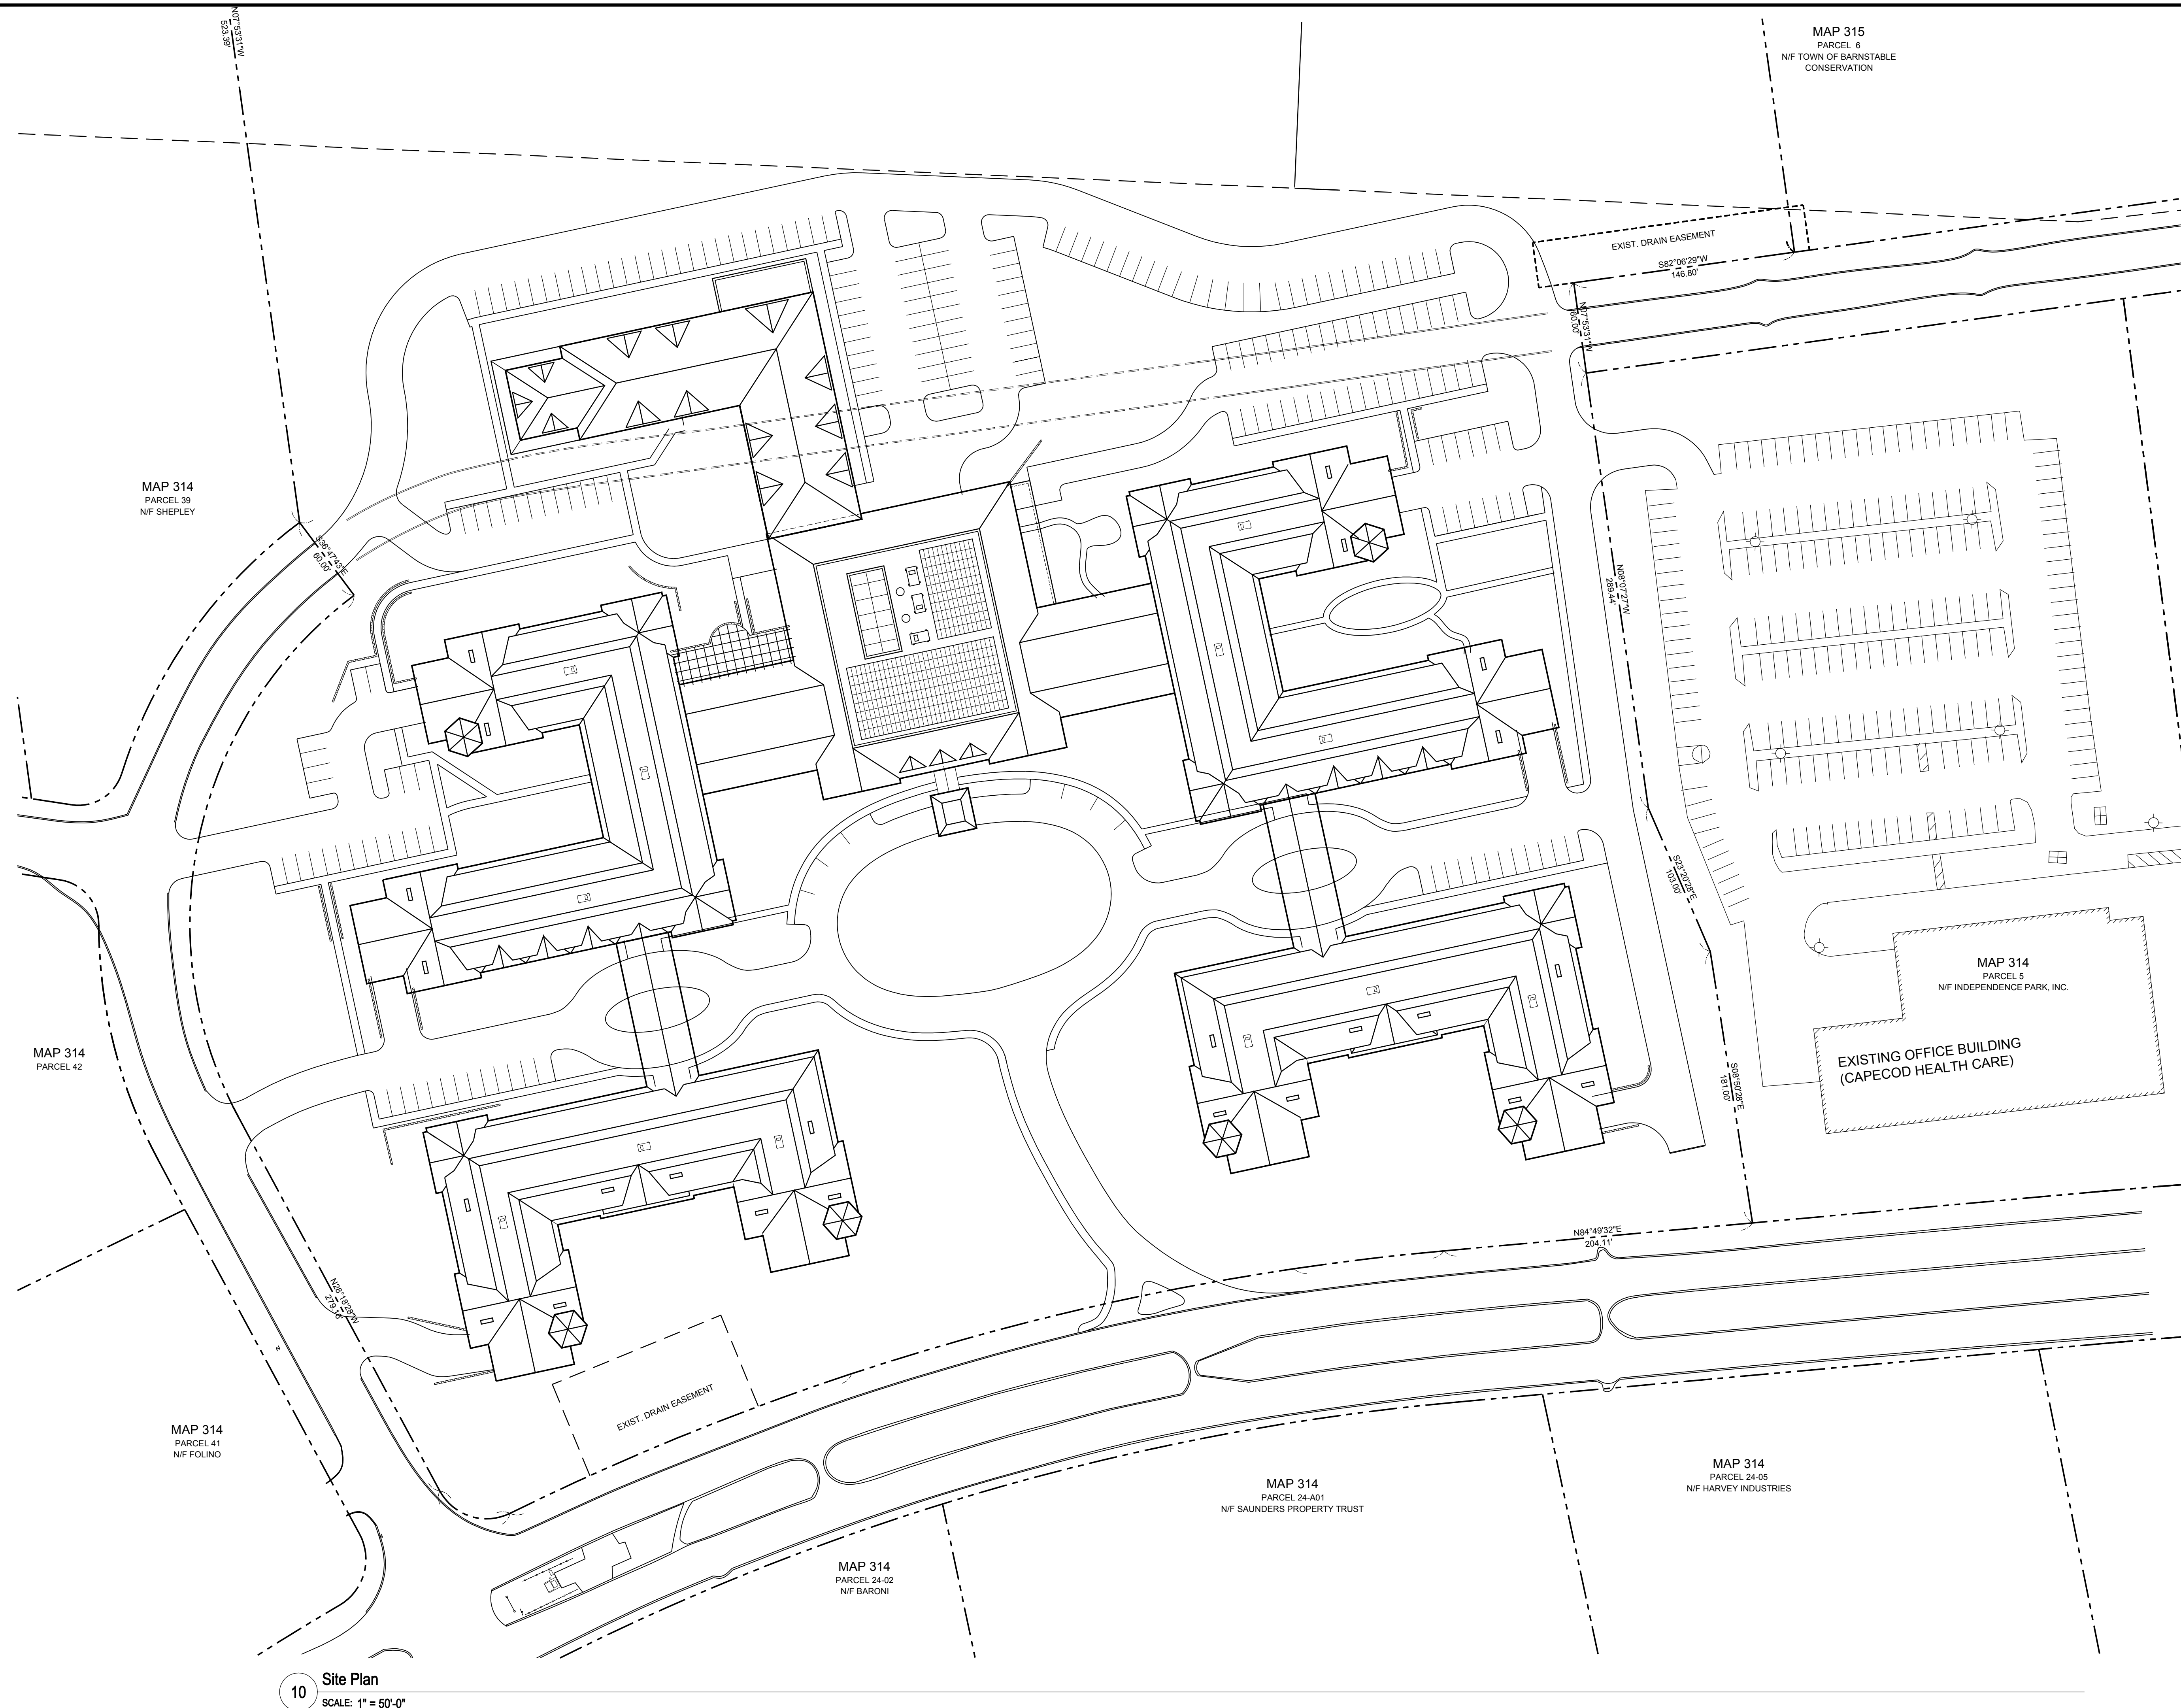

Friday, April 02, 2010 7:40:53 PM
P:\07076_Village at Barnstable\Drawings\Preliminary\2009 Studies WITH NEW SITE PLAN\2009 CCC Plot Files\09008_A1.01_1st Level.dwg

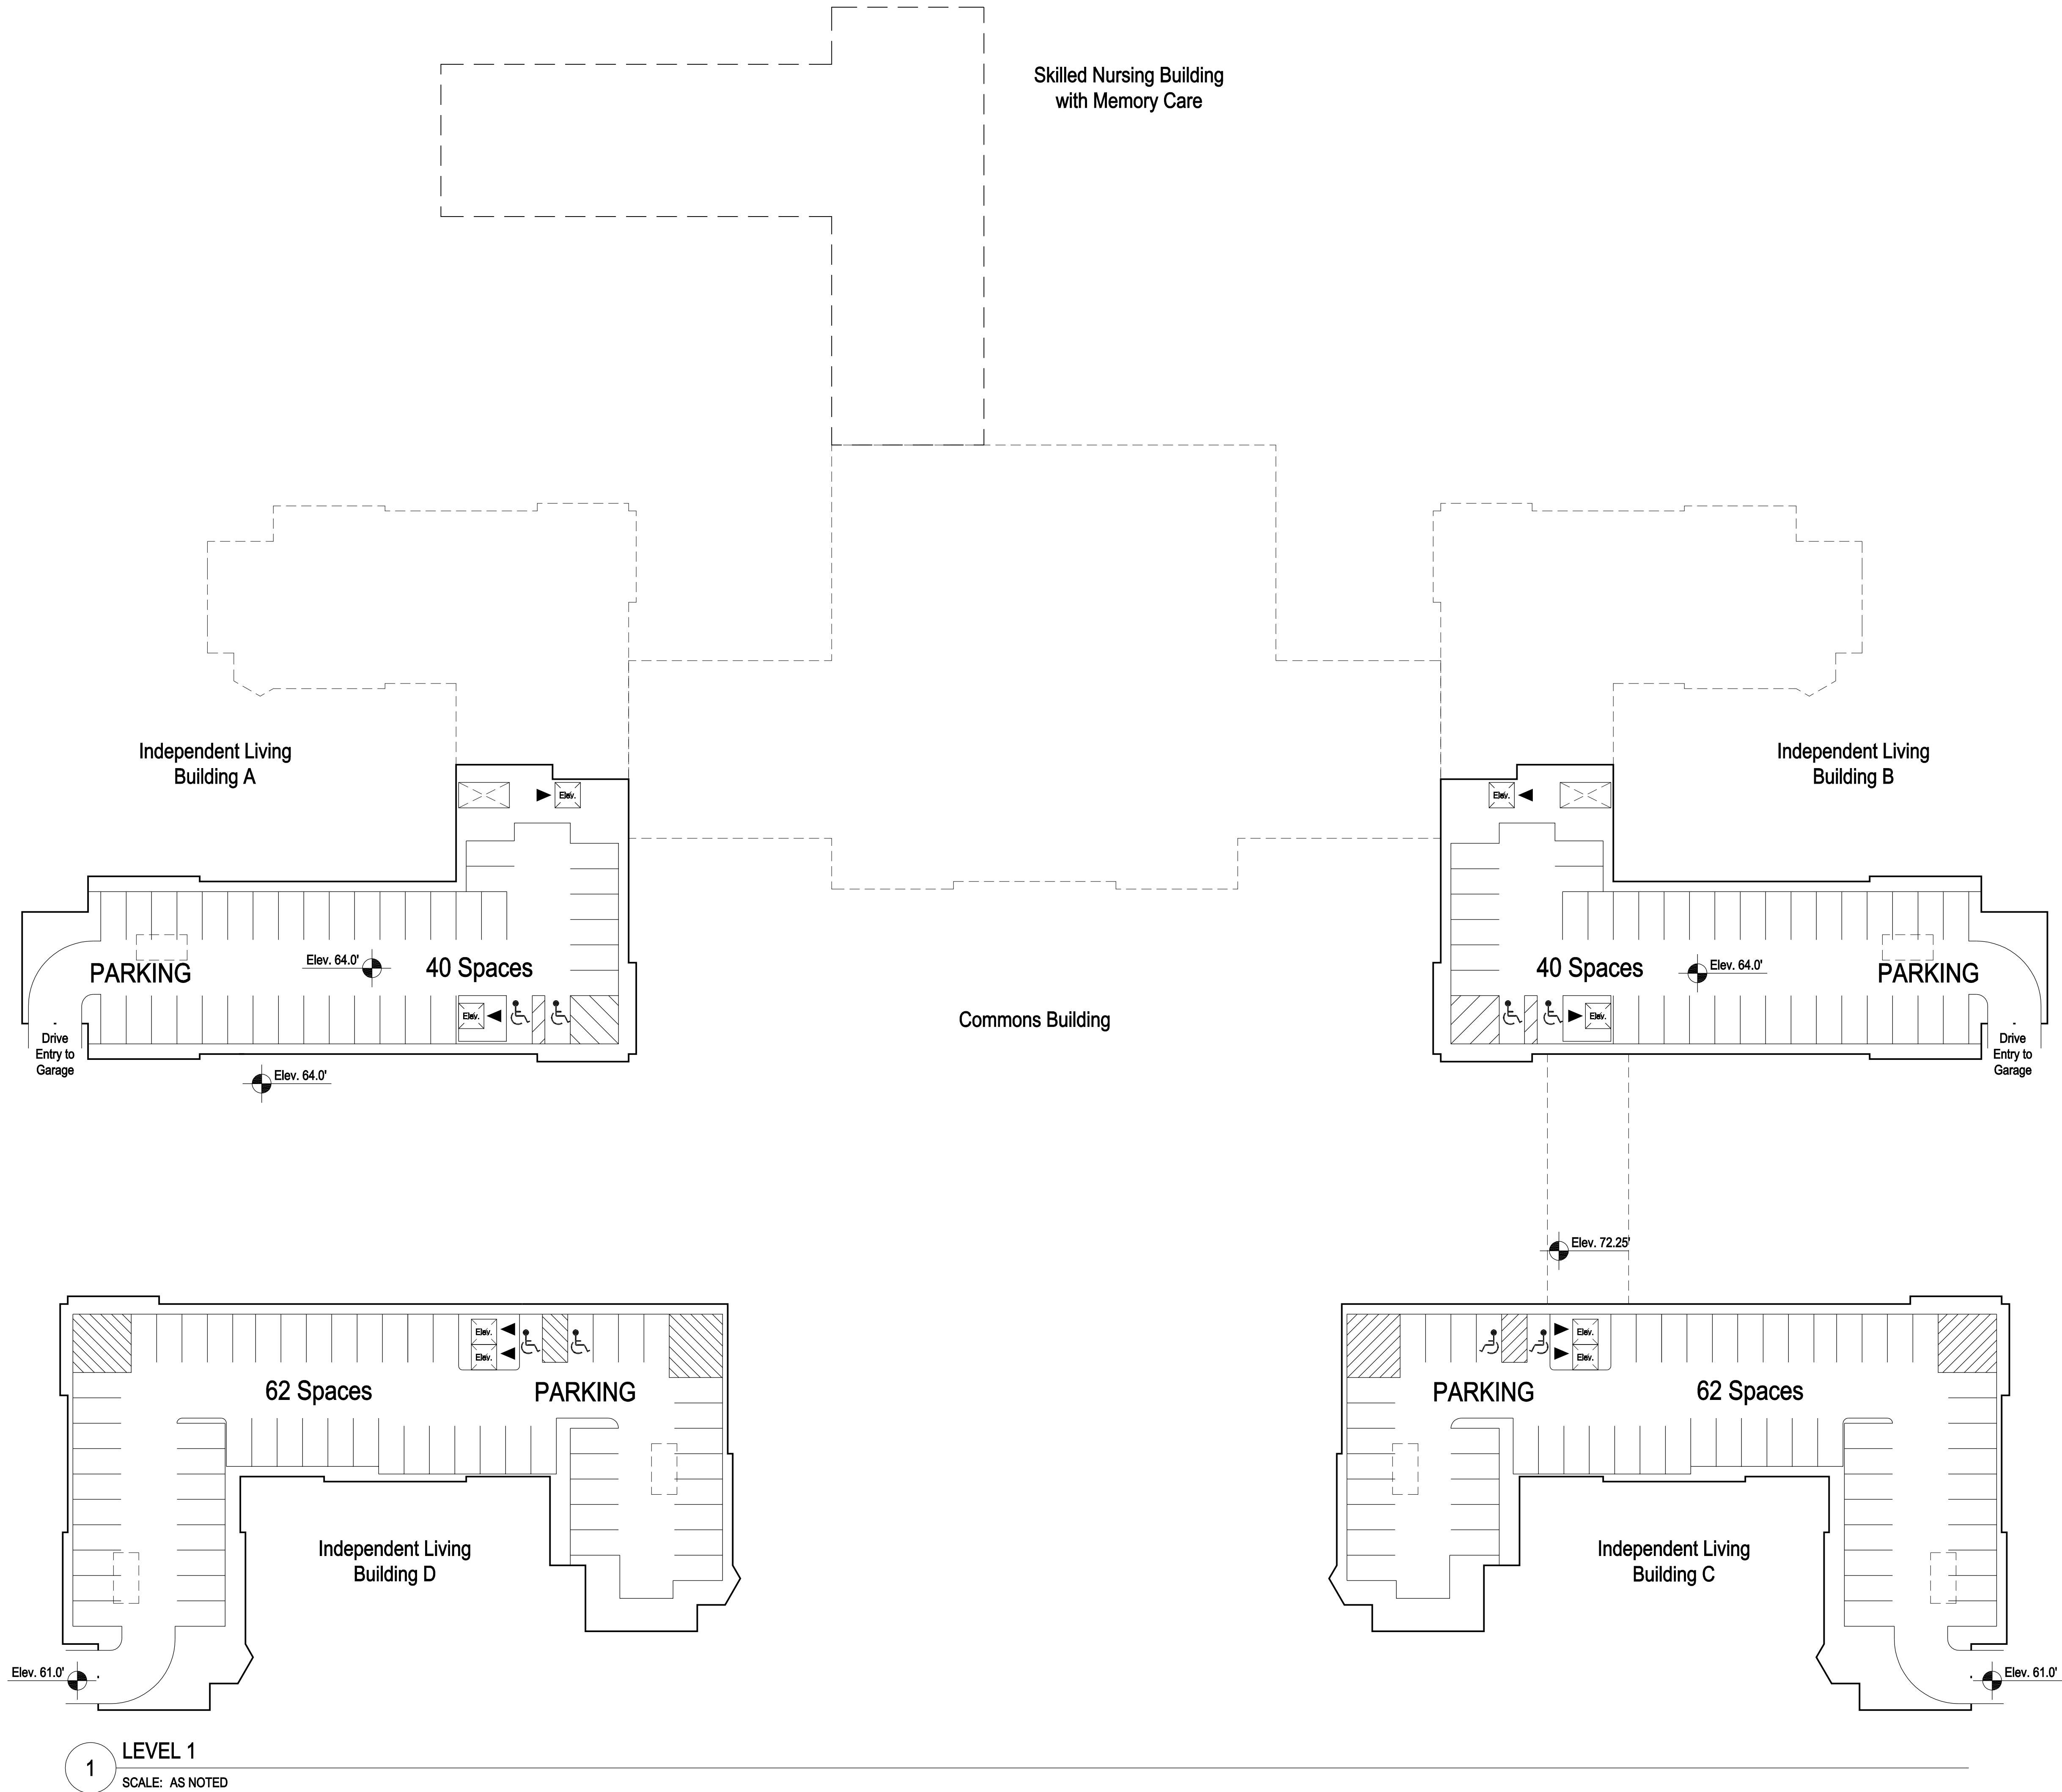

1 LEVEL 1
SCALE: AS NOTED

tat |
the architectural team

The Architectural Team, Inc.
50 Commandant's Way at Admiral's Hill
Chelsea MA 02150
T 617.889.4402
F 617.884.4329
www.architecturalteam.com
©2008 The Architectural Team, Inc.

Consultant:

Revision:


Architect of Record:

SCHEMATIC DESIGN
NOT FOR CONSTRUCTION

Drawn: ngk

Checked: ML

Scale: 1/32" = 1'-0"

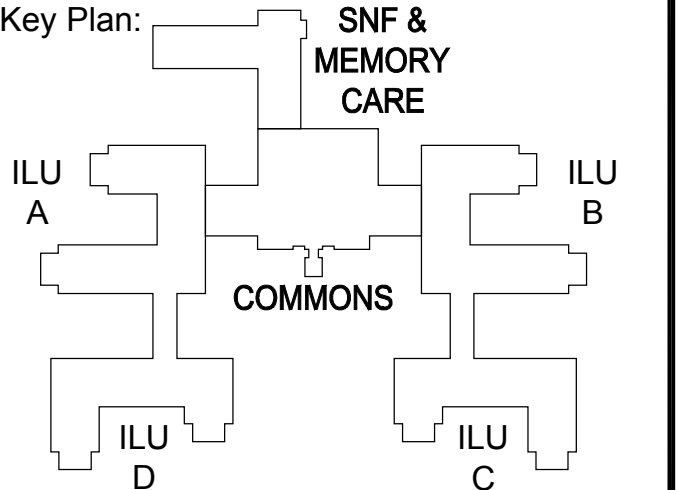

Project Name:

**The Village
At Barnstable
A CCRC Campus**

Independence Drive
Barnstable, MA

Sheet Name:

**Overall Building Plan
1st Level**

Project Number:

09008


Issue Date:

April 9, 2010

Sheet Number:

A1.01

Friday, April 02, 2010 7:41:14 PM
P:\07076_Village at Barnstable\Drawings\Preliminary\2009 Studies WITH NEW SITE PLAN\2009 CCC Plot Files\09008_A1.02_2nd Level.dwg

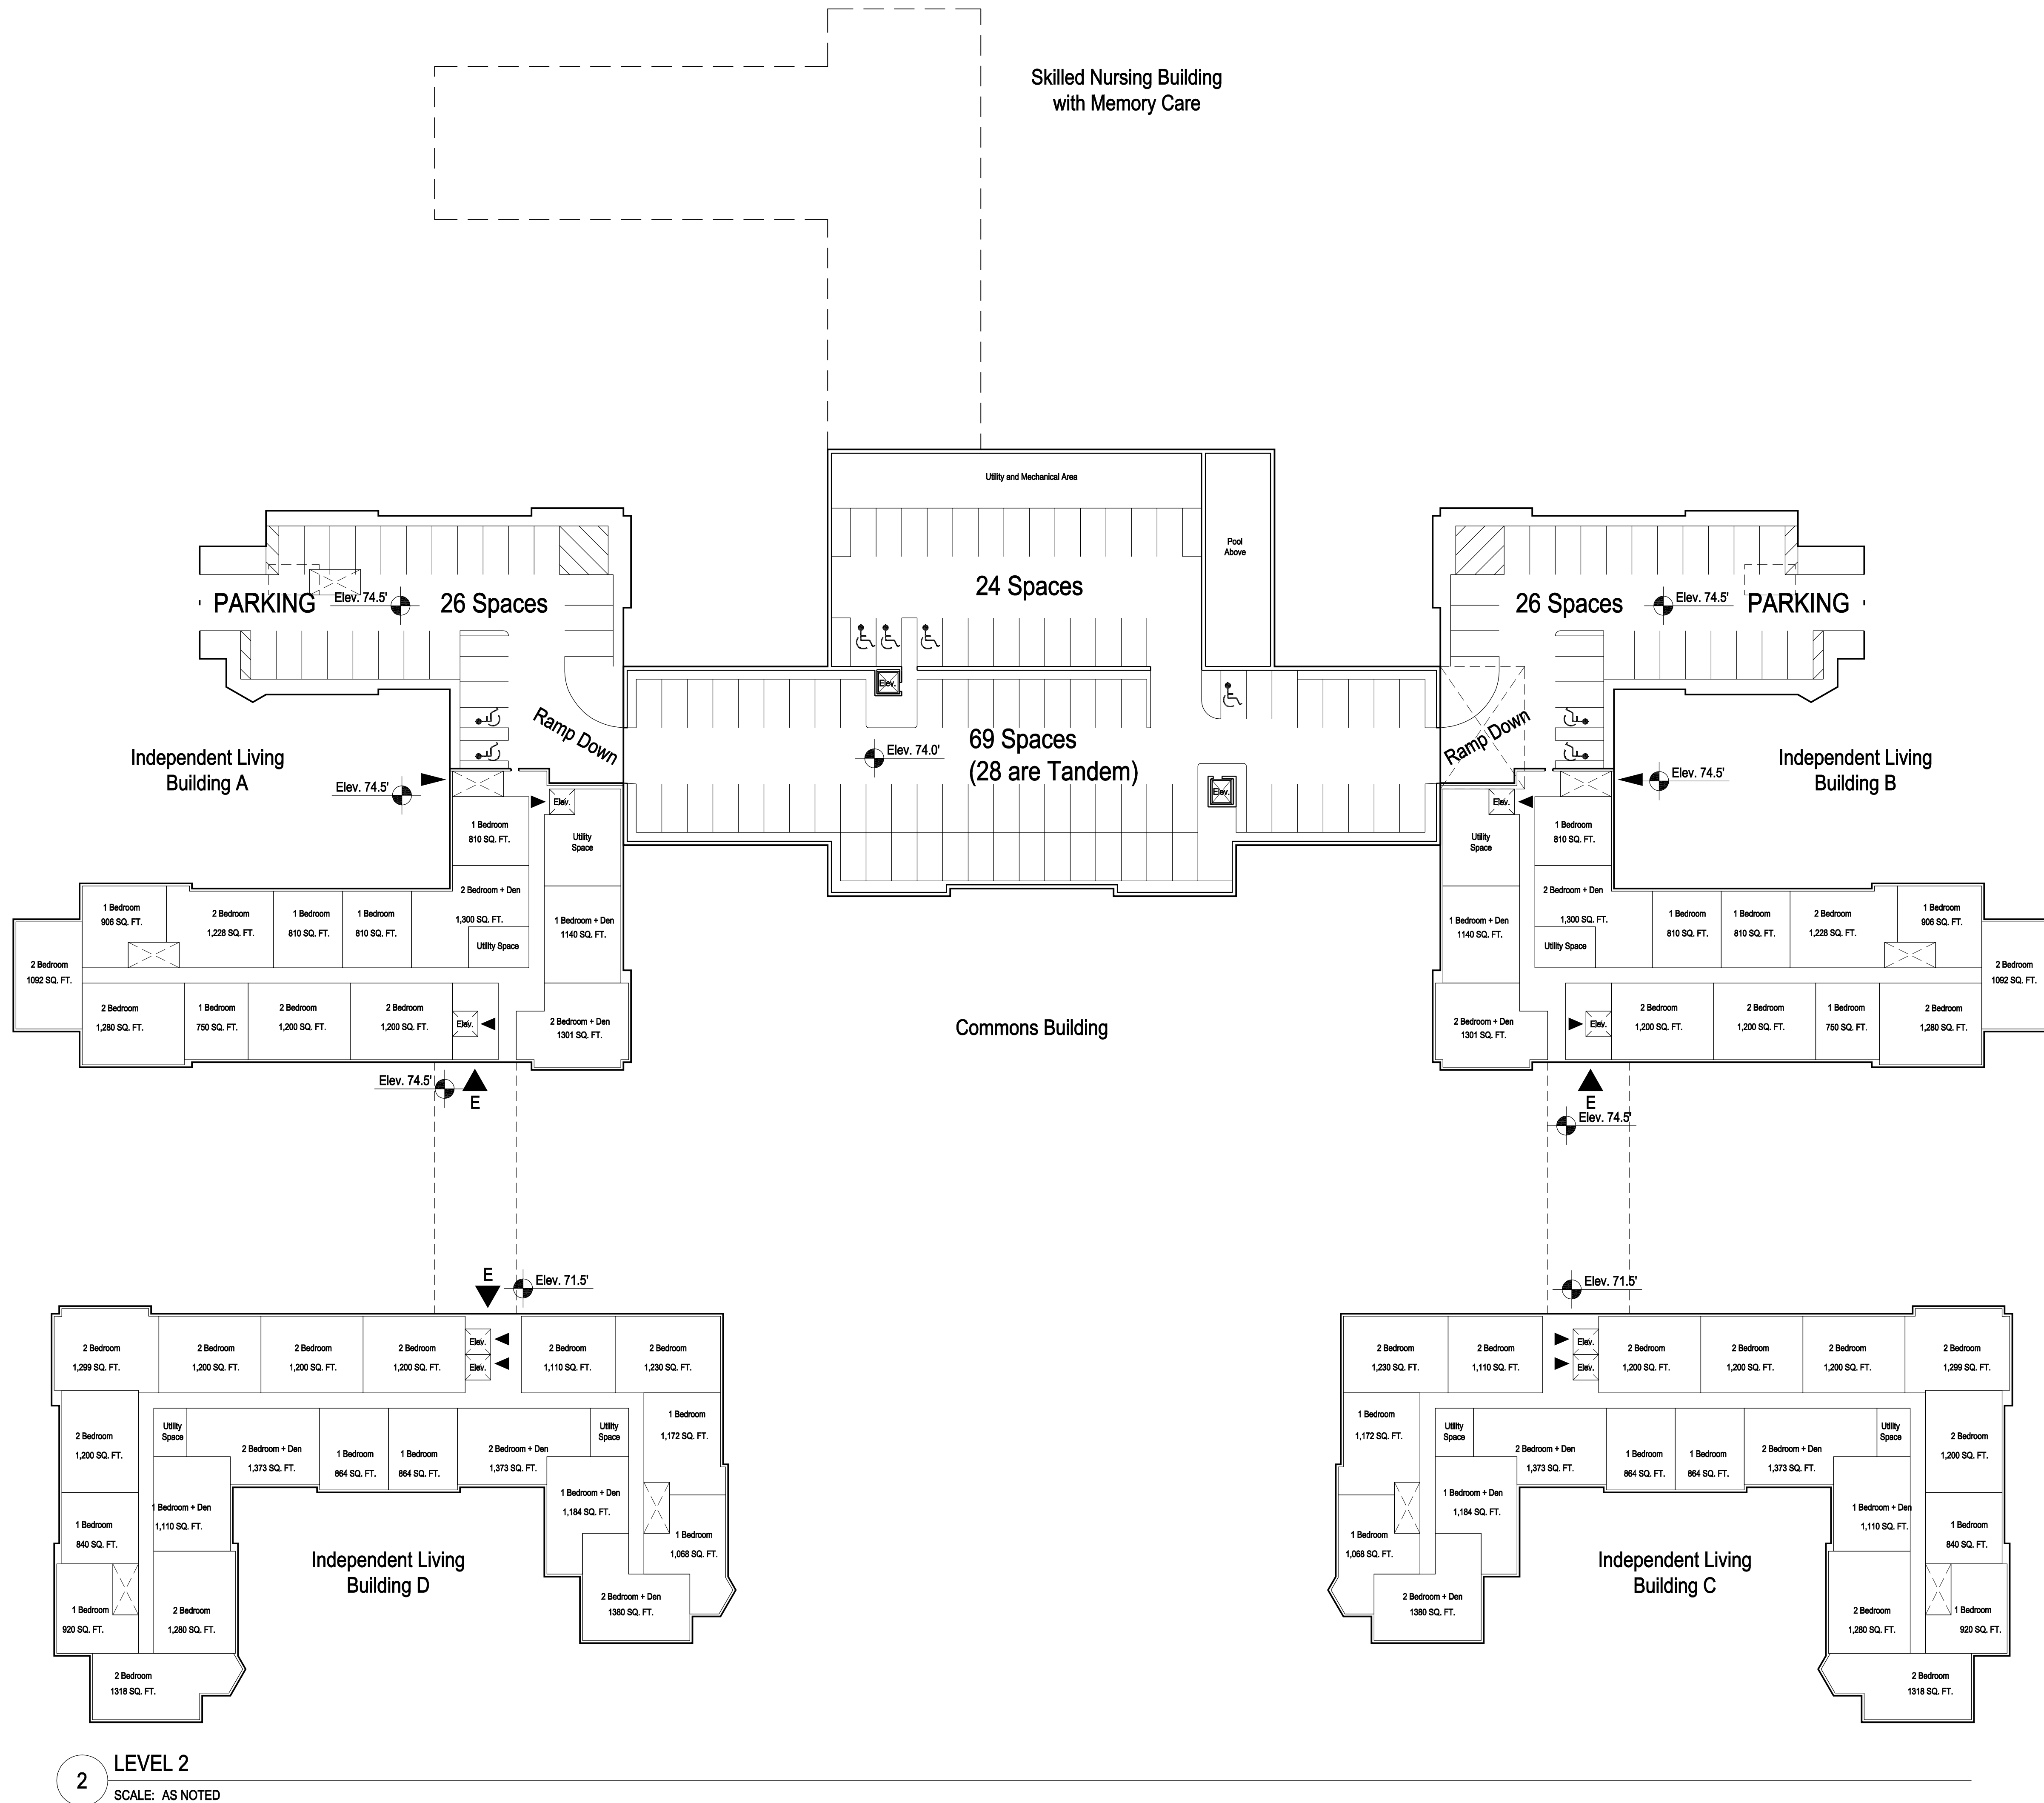

tat |
the architectural team

The Architectural Team, Inc.
50 Commandant's Way at Admiral's Hill
Chelsea MA 02150
T 617.889.4402
F 617.884.4329
www.architecturalteam.com
©2008 The Architectural Team, Inc.

Consultant:

Revision:

Architect of Record:


SCHEMATIC DESIGN
NOT FOR CONSTRUCTION

Drawn: ngk

Checked: ML

Scale: 1/32" = 1'-0"

Key Plan:

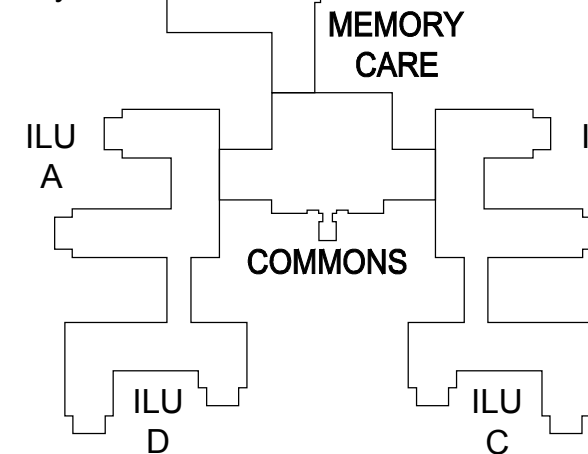

Project Name:

**The Village
At Barnstable
A CCRC Campus**

Independence Drive
Barnstable, MA

Sheet Name:

**Overall Building Plan
2nd Level**

Project Number:

09008


Issue Date:

April 9, 2010

Sheet Number:

A1.02

Friday, April 02, 2010 7:41:36 PM
P:\07076_Village at Barnstable\Drawings\Preliminary\2009 Studies WITH NEW SITE PLAN\2009 CCC Plot Files\09008_A1.03_3rd Level.dwg

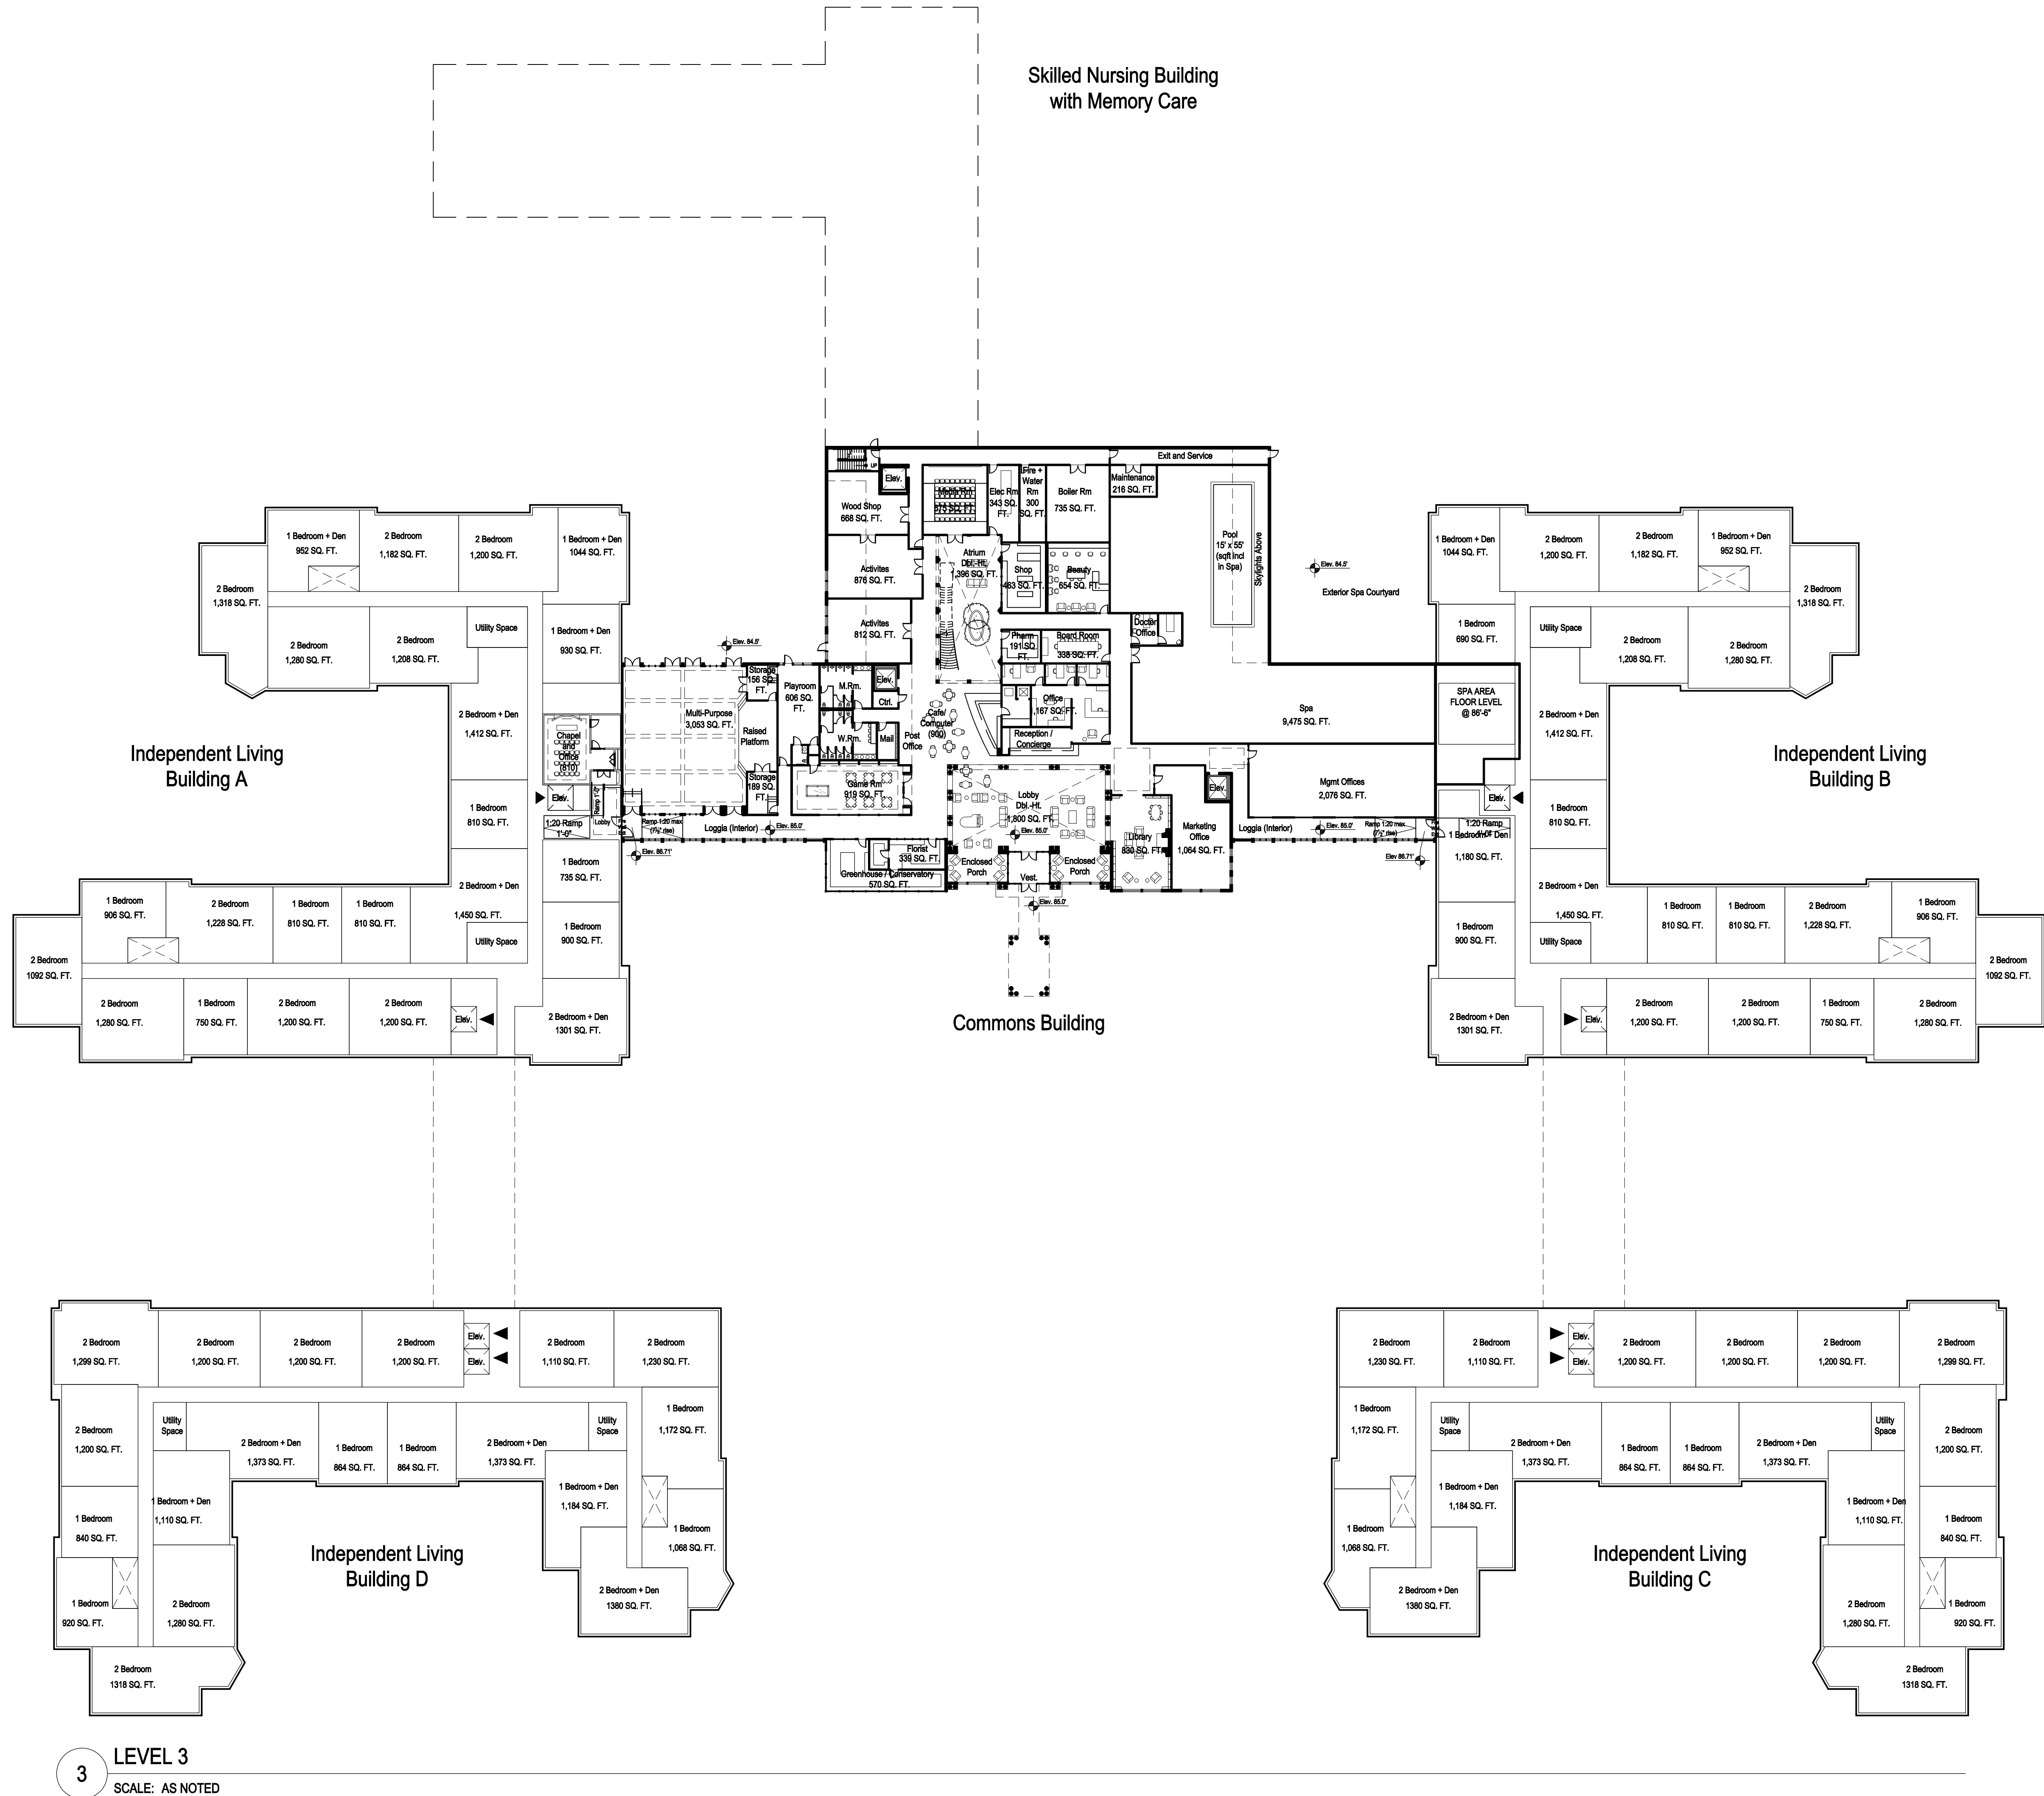

The Architectural Team, Inc.
50 Commandant's Way at Admiral's Hill
Chelsea MA 02150
T 617.889.4402
F 617.884.4329
www.architecturalteam.com
©2008 The Architectural Team, Inc.

Consultant:

Revision:

NO.	DESCRIPTION

Architect of Record:


SCHEMATIC DESIGN
NOT FOR CONSTRUCTION

Drawn: ngk

Checked: ML

Scale: 1/32" = 1'-0"

Key Plan:

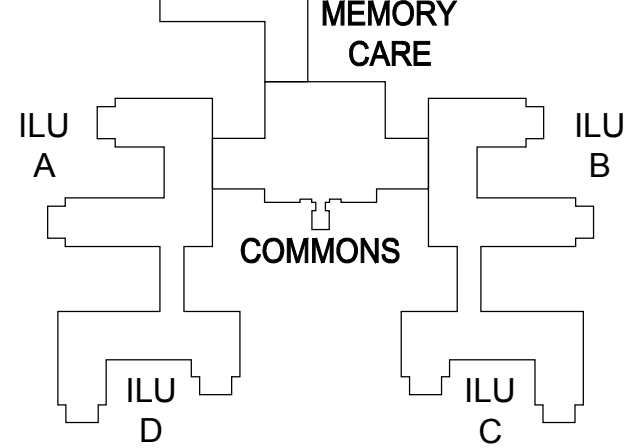

Project Name:

The Village
At Barnstable
A CCRC Campus

Independence Drive
Barnstable, MA

Sheet Name:

Overall Building Plan
3rd Level

Project Number:

09008


Issue Date:

April 9, 2010

Sheet Number:

A1.03

Friday, April 02, 2010 7:41:58 PM
P:\07076_Village at Barnstable\Drawings\Preliminary\2009 Studies WITH NEW SITE PLAN\2009 CCC Plot Files\09008_A1.04_4th Level.dwg

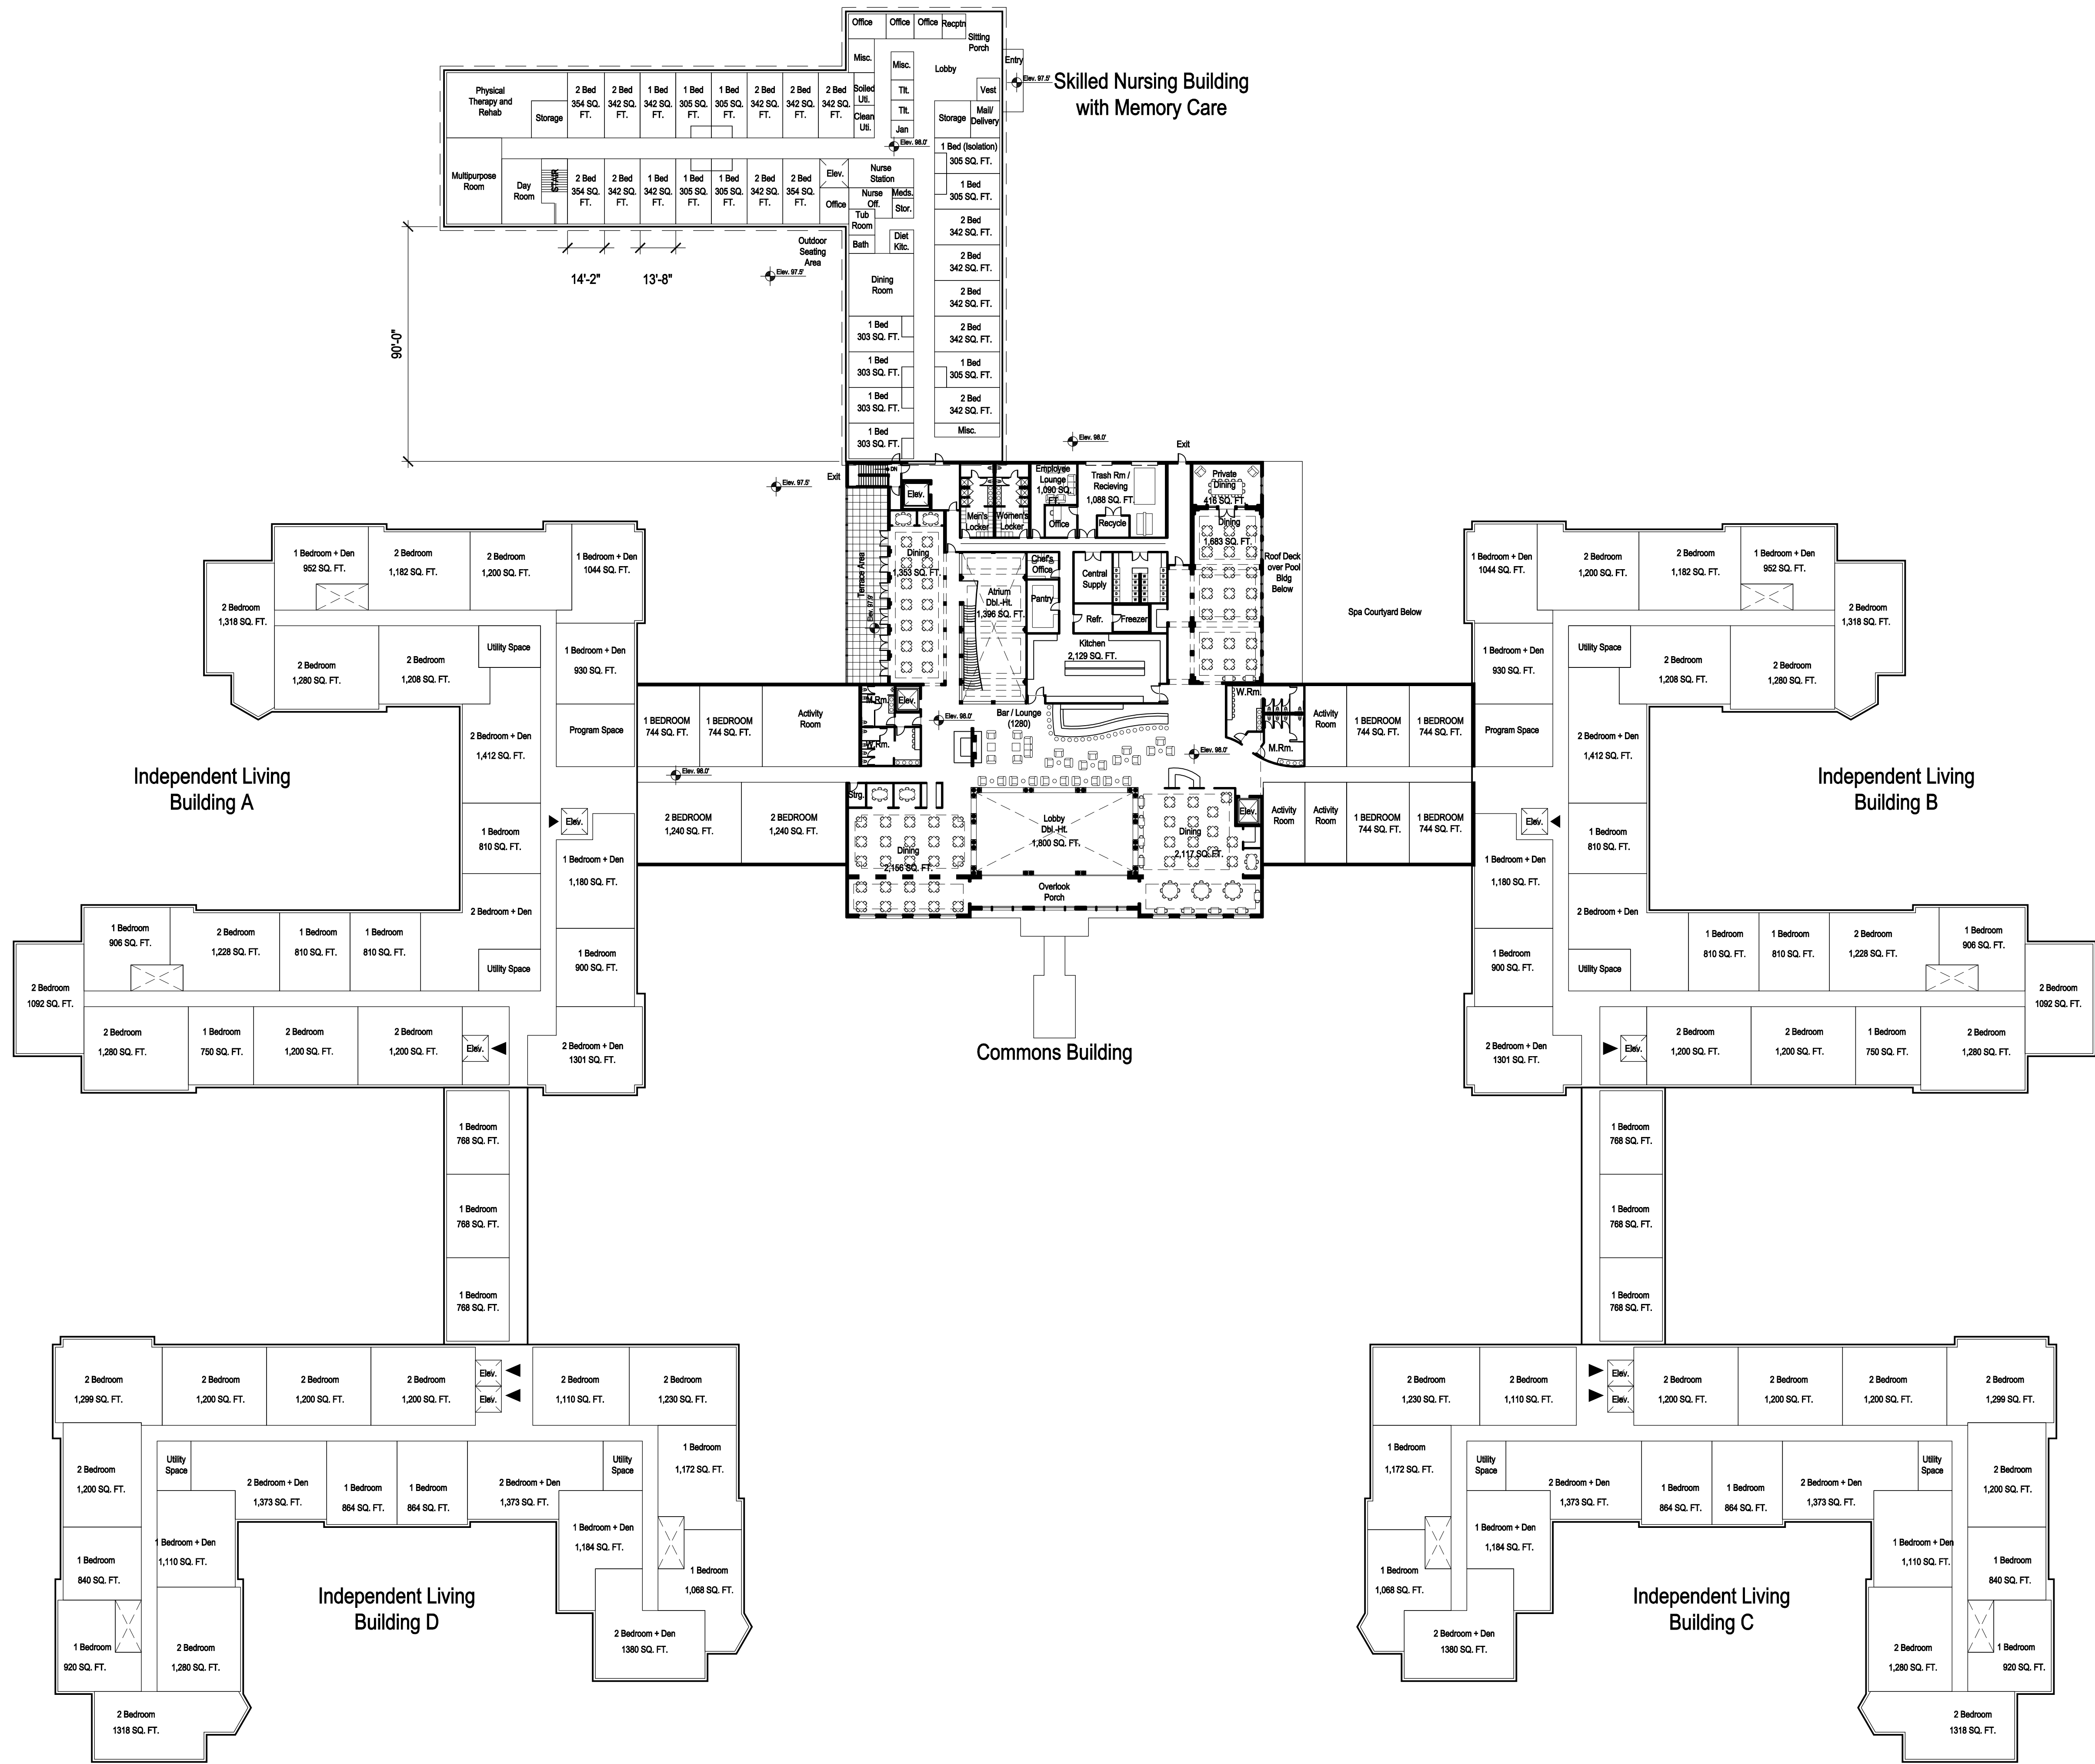

4 LEVEL 4
SCALE: AS NOTED

tat |
the architectural team

The Architectural Team, Inc.
50 Commandant's Way at Admiral's Hill
Chelsea MA 02150
T 617.889.4402
F 617.884.4329
www.architecturalteam.com
©2008 The Architectural Team, Inc.

Consultant:

Revision:

Architect of Record:


SCHEMATIC DESIGN
NOT FOR CONSTRUCTION

Drawn: ngk

Checked: ML

Scale: 1/32" = 1'-0"

Key Plan:

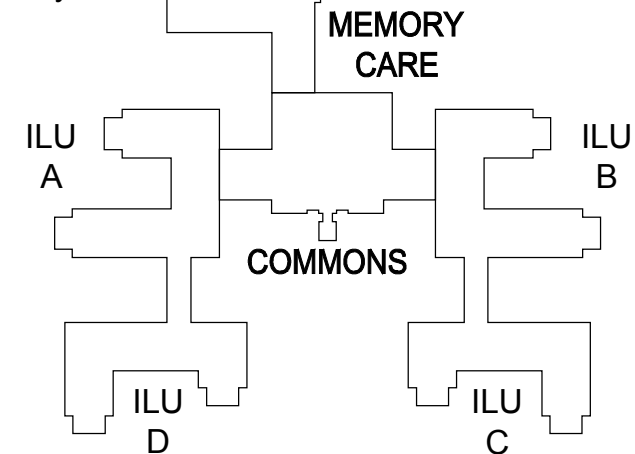

Project Name:

The Village
At Barnstable
A CCRC Campus

Independence Drive
Barnstable, MA

Sheet Name:

Overall Building Plan
4th Level

Project Number:

09008

Issue Date:

April 9, 2010

Sheet Number:

A1.04

A1.05



Architect of Record:

Phylogenetic tree showing relationships between ILU A, ILU D, MEMOR, and CARE. ILU A and ILU D are sister taxa, and MEMOR and CARE are sister taxa. These two pairs are sister to each other. A node labeled 'COMMONS' is shown on the branch leading to the MEMOR and CARE clade.

A1.06

