



ROAD "A" CUL-DE-SAC PROFILE

SCALE: 1" = 40' HORIZONTAL
1" = 4' VERTICAL

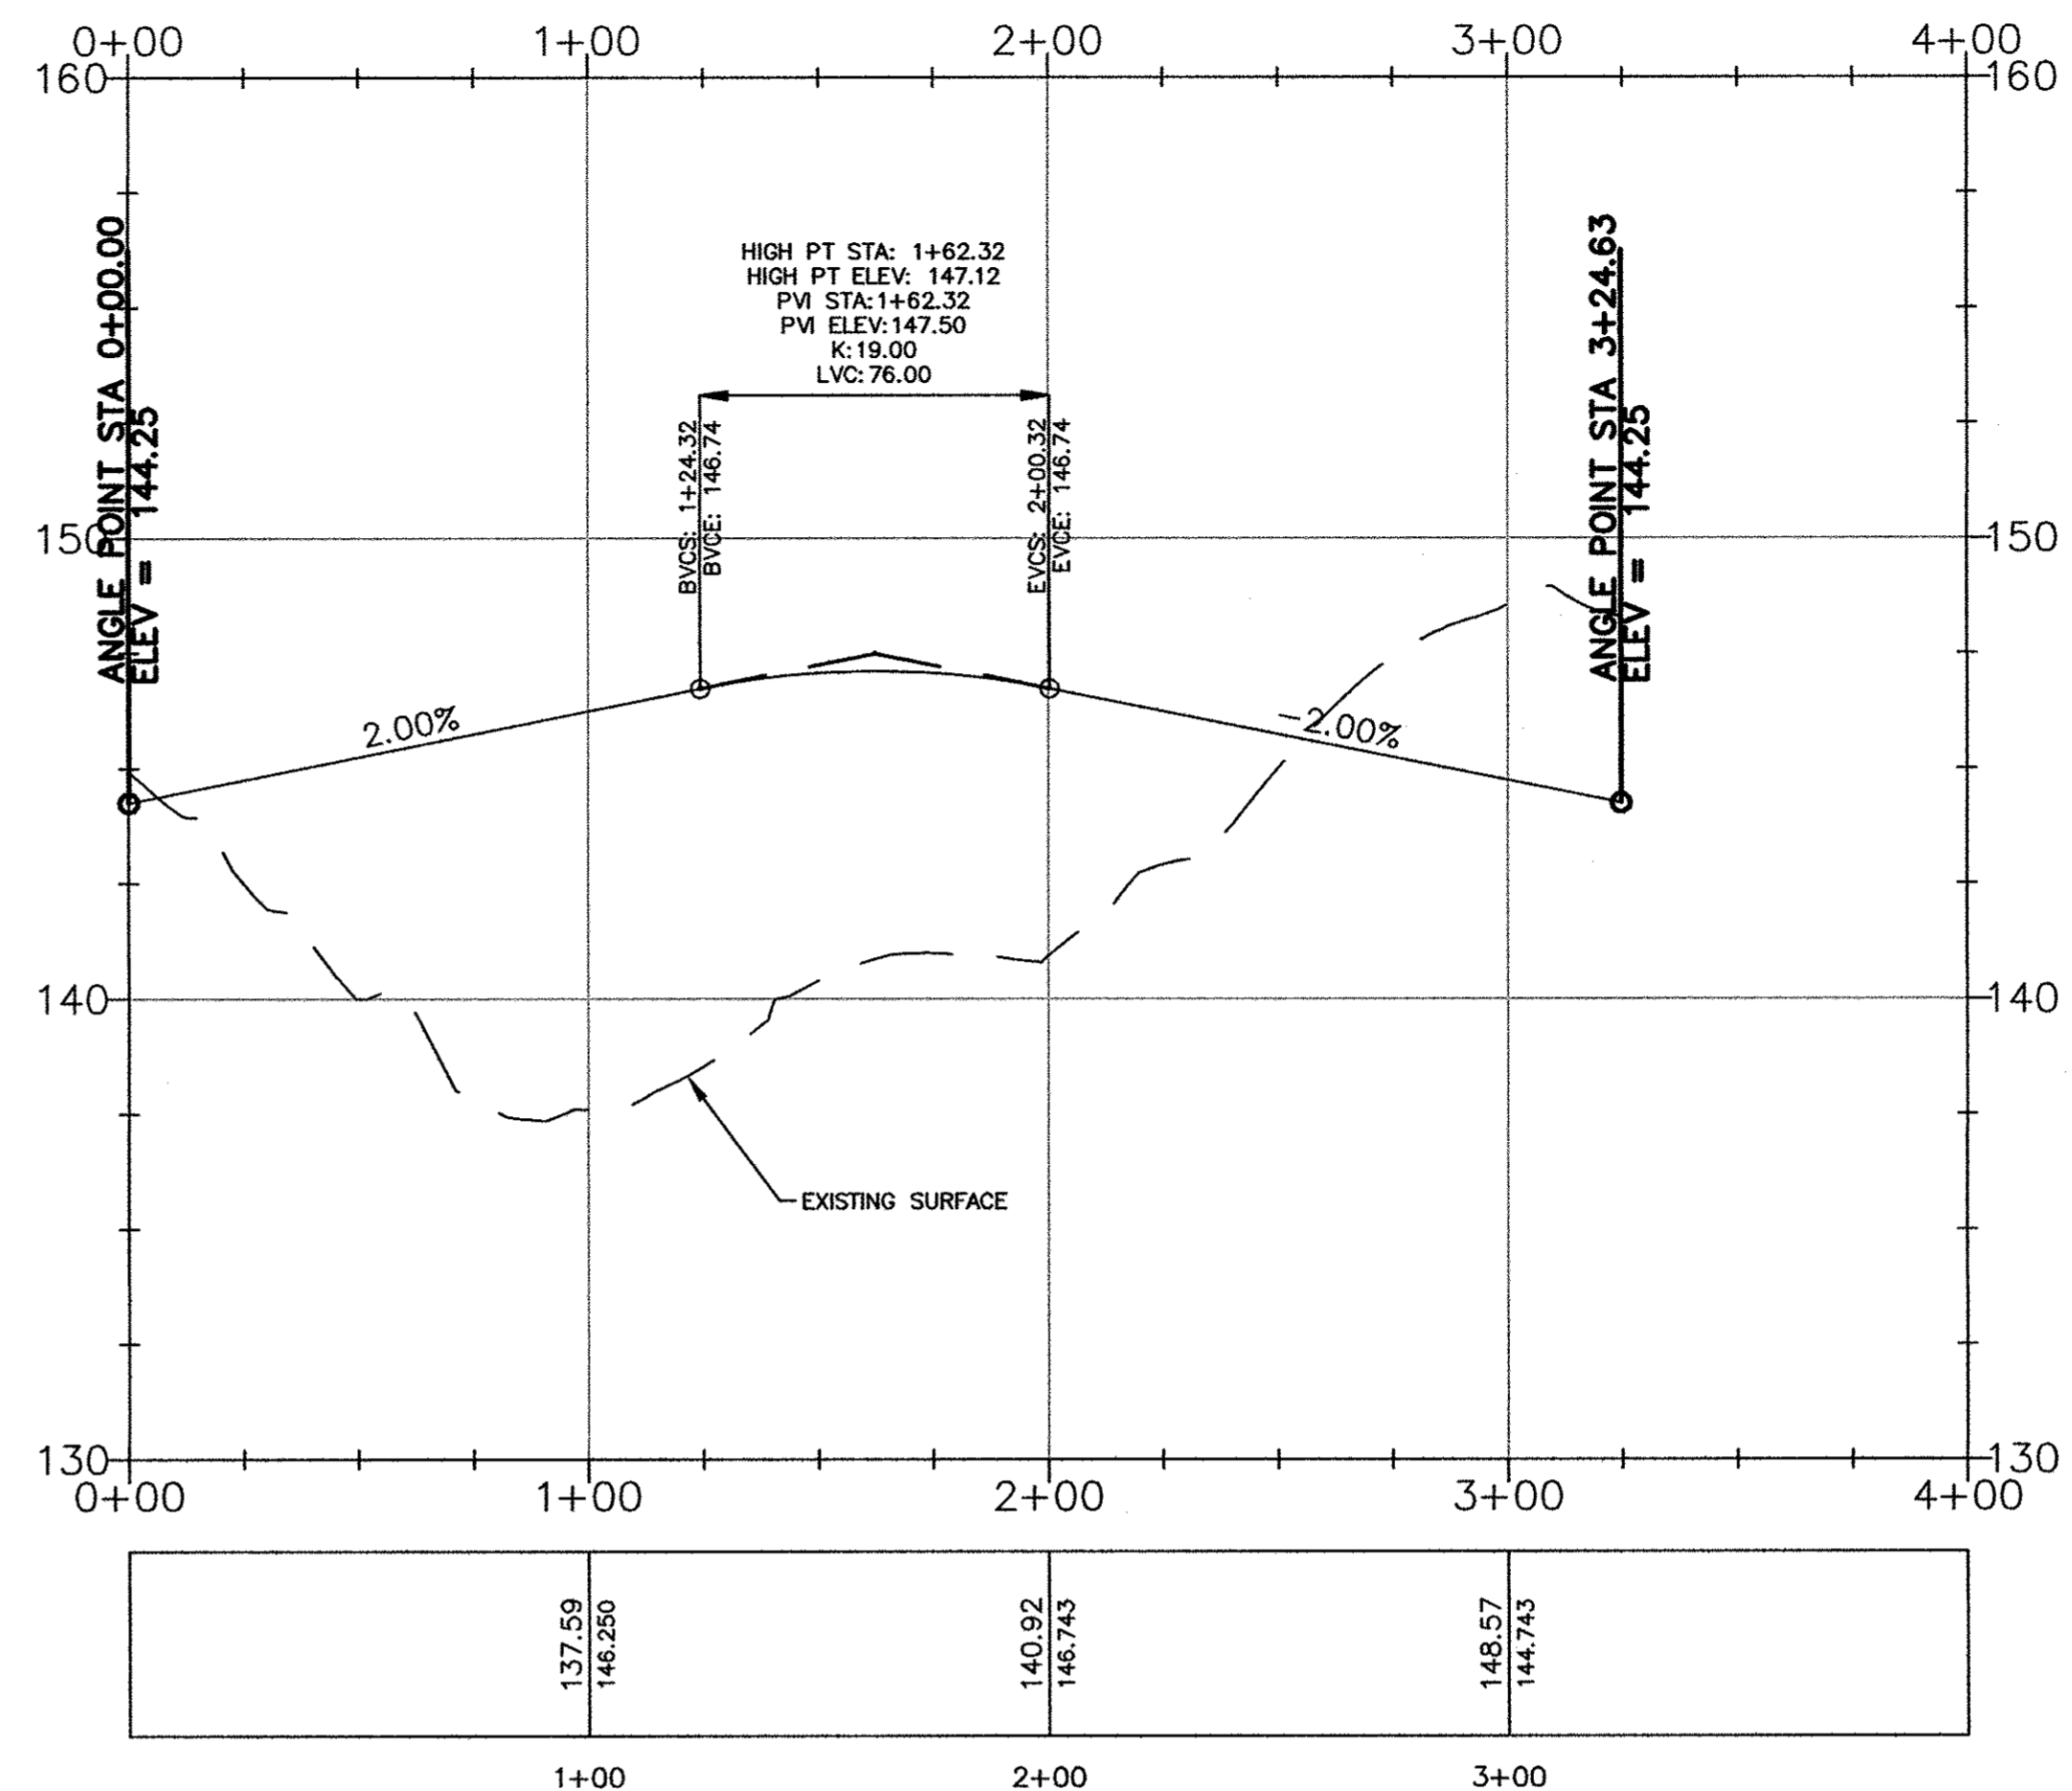


ROAD "B" CUL-DE-SAC PROFILE

SCALE: 1" = 40' HORIZONTAL
1" = 4' VERTICAL

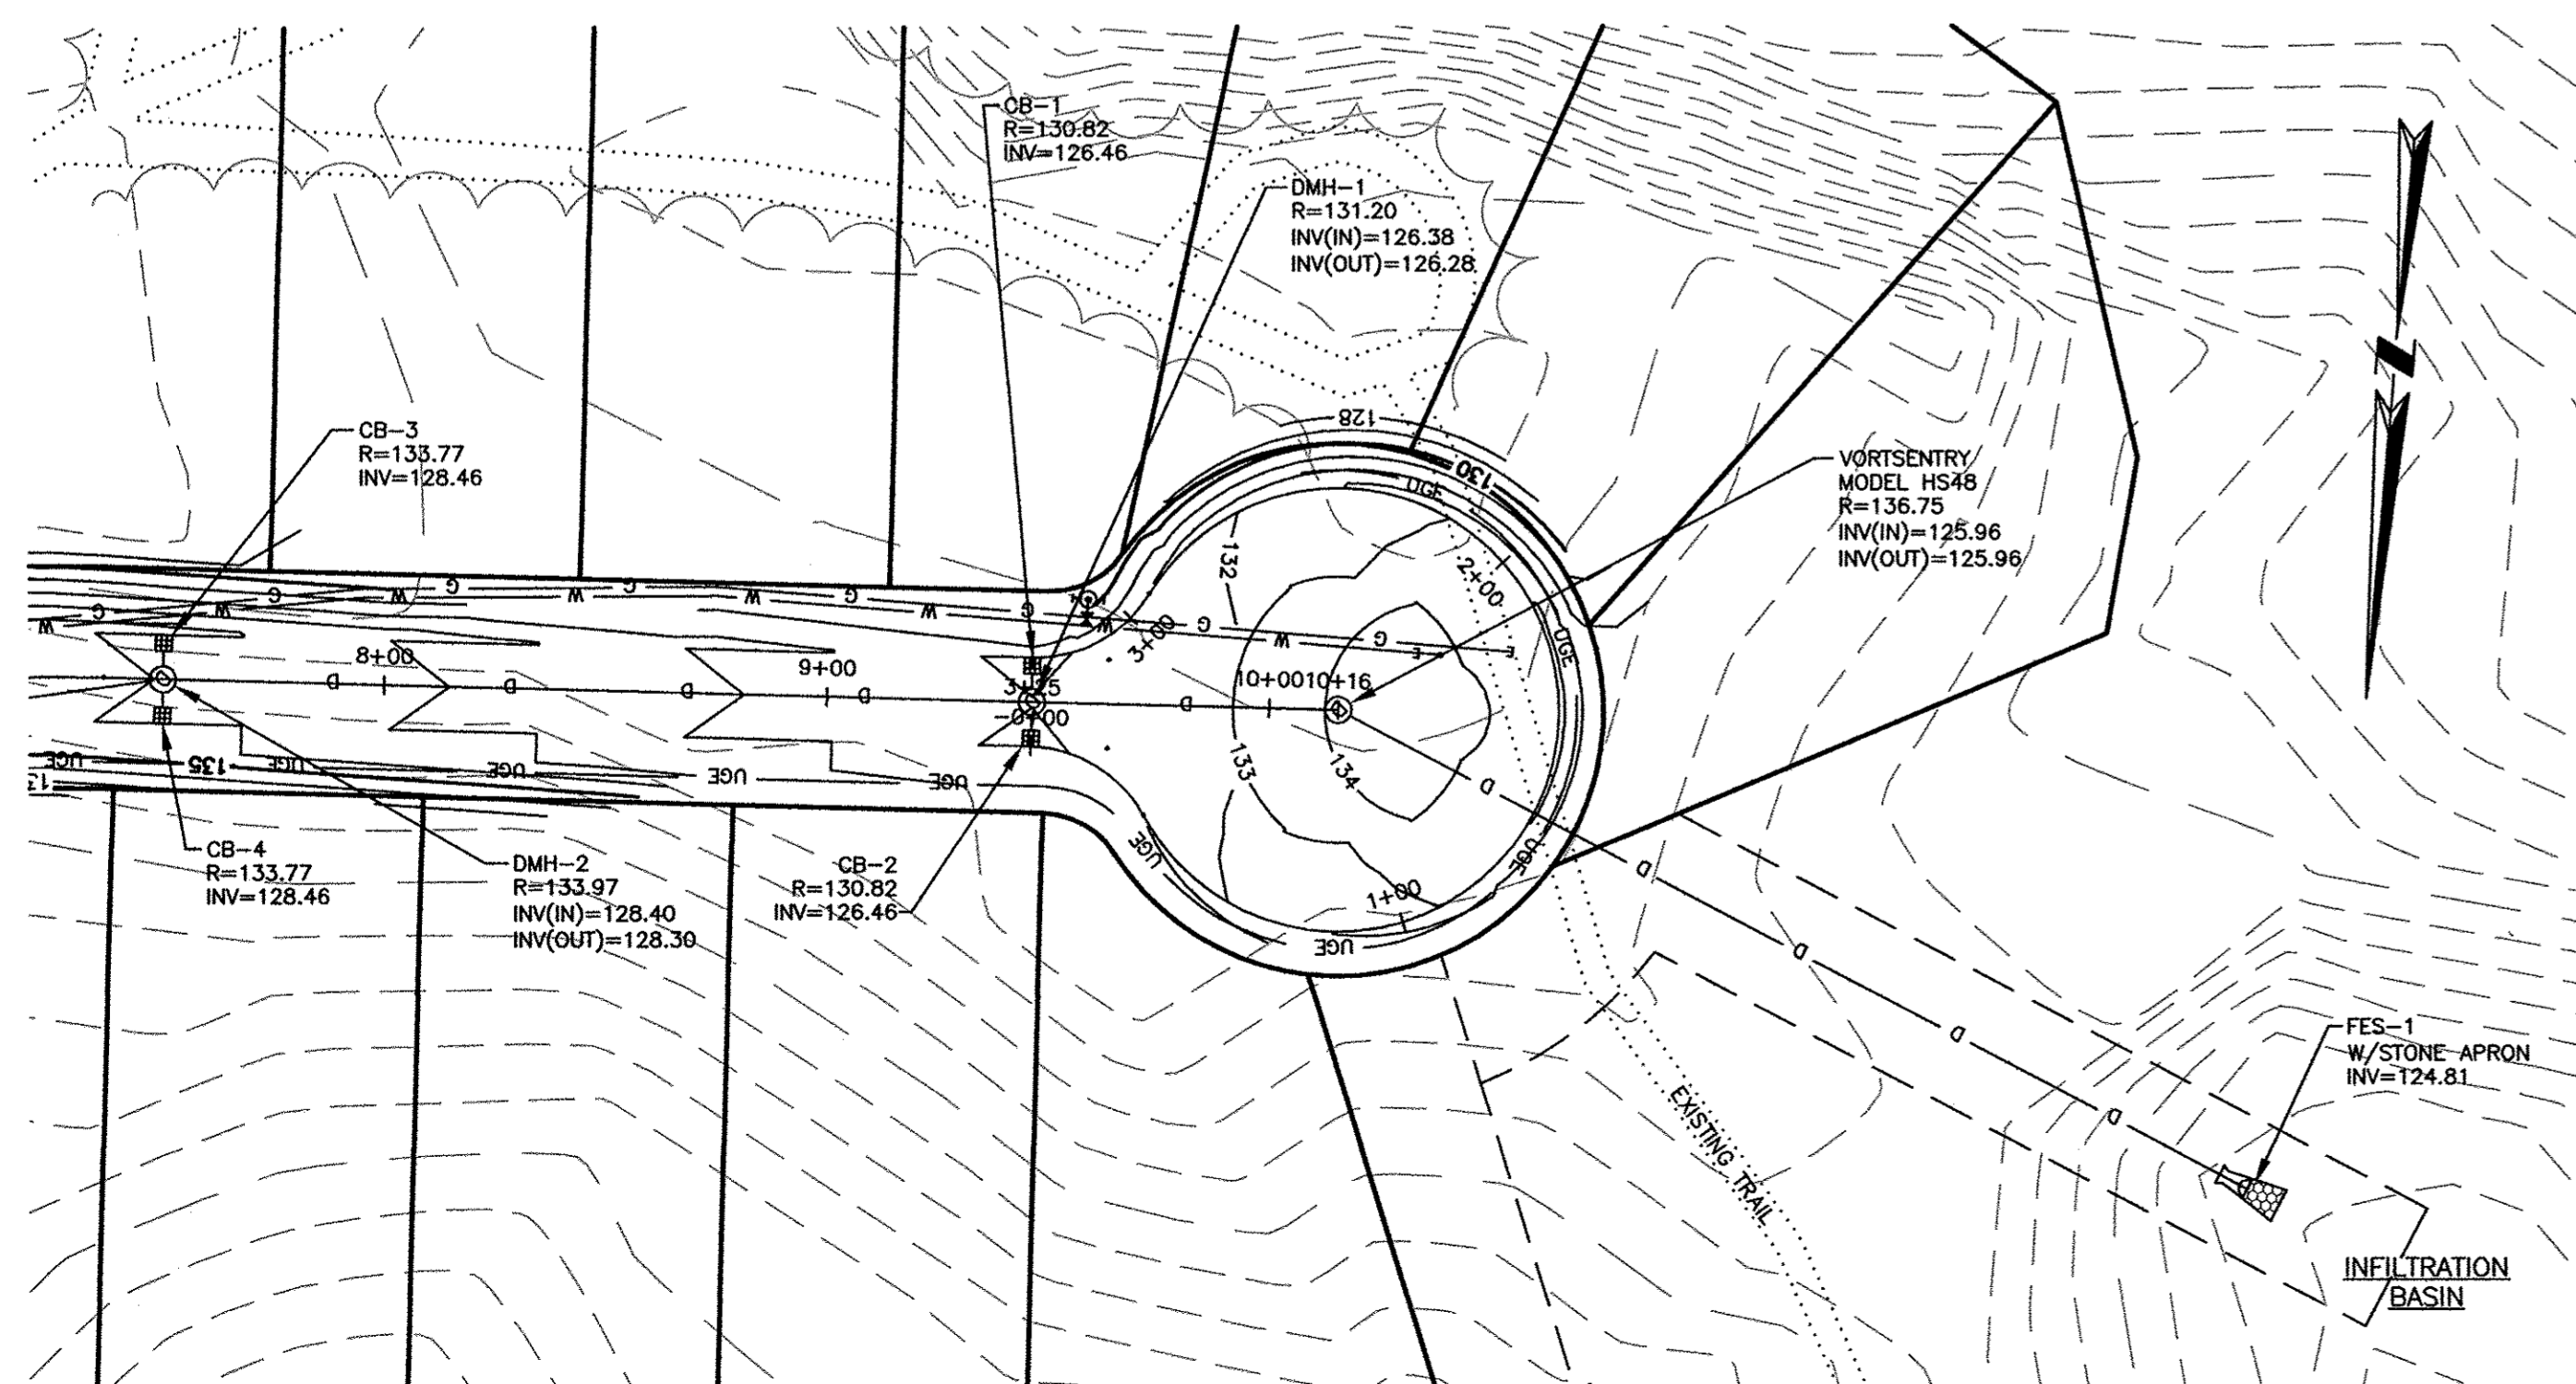

SCALE: 1" = 40' HORIZ.
0 5 10 20 METERS
0 20 40 80 FEET

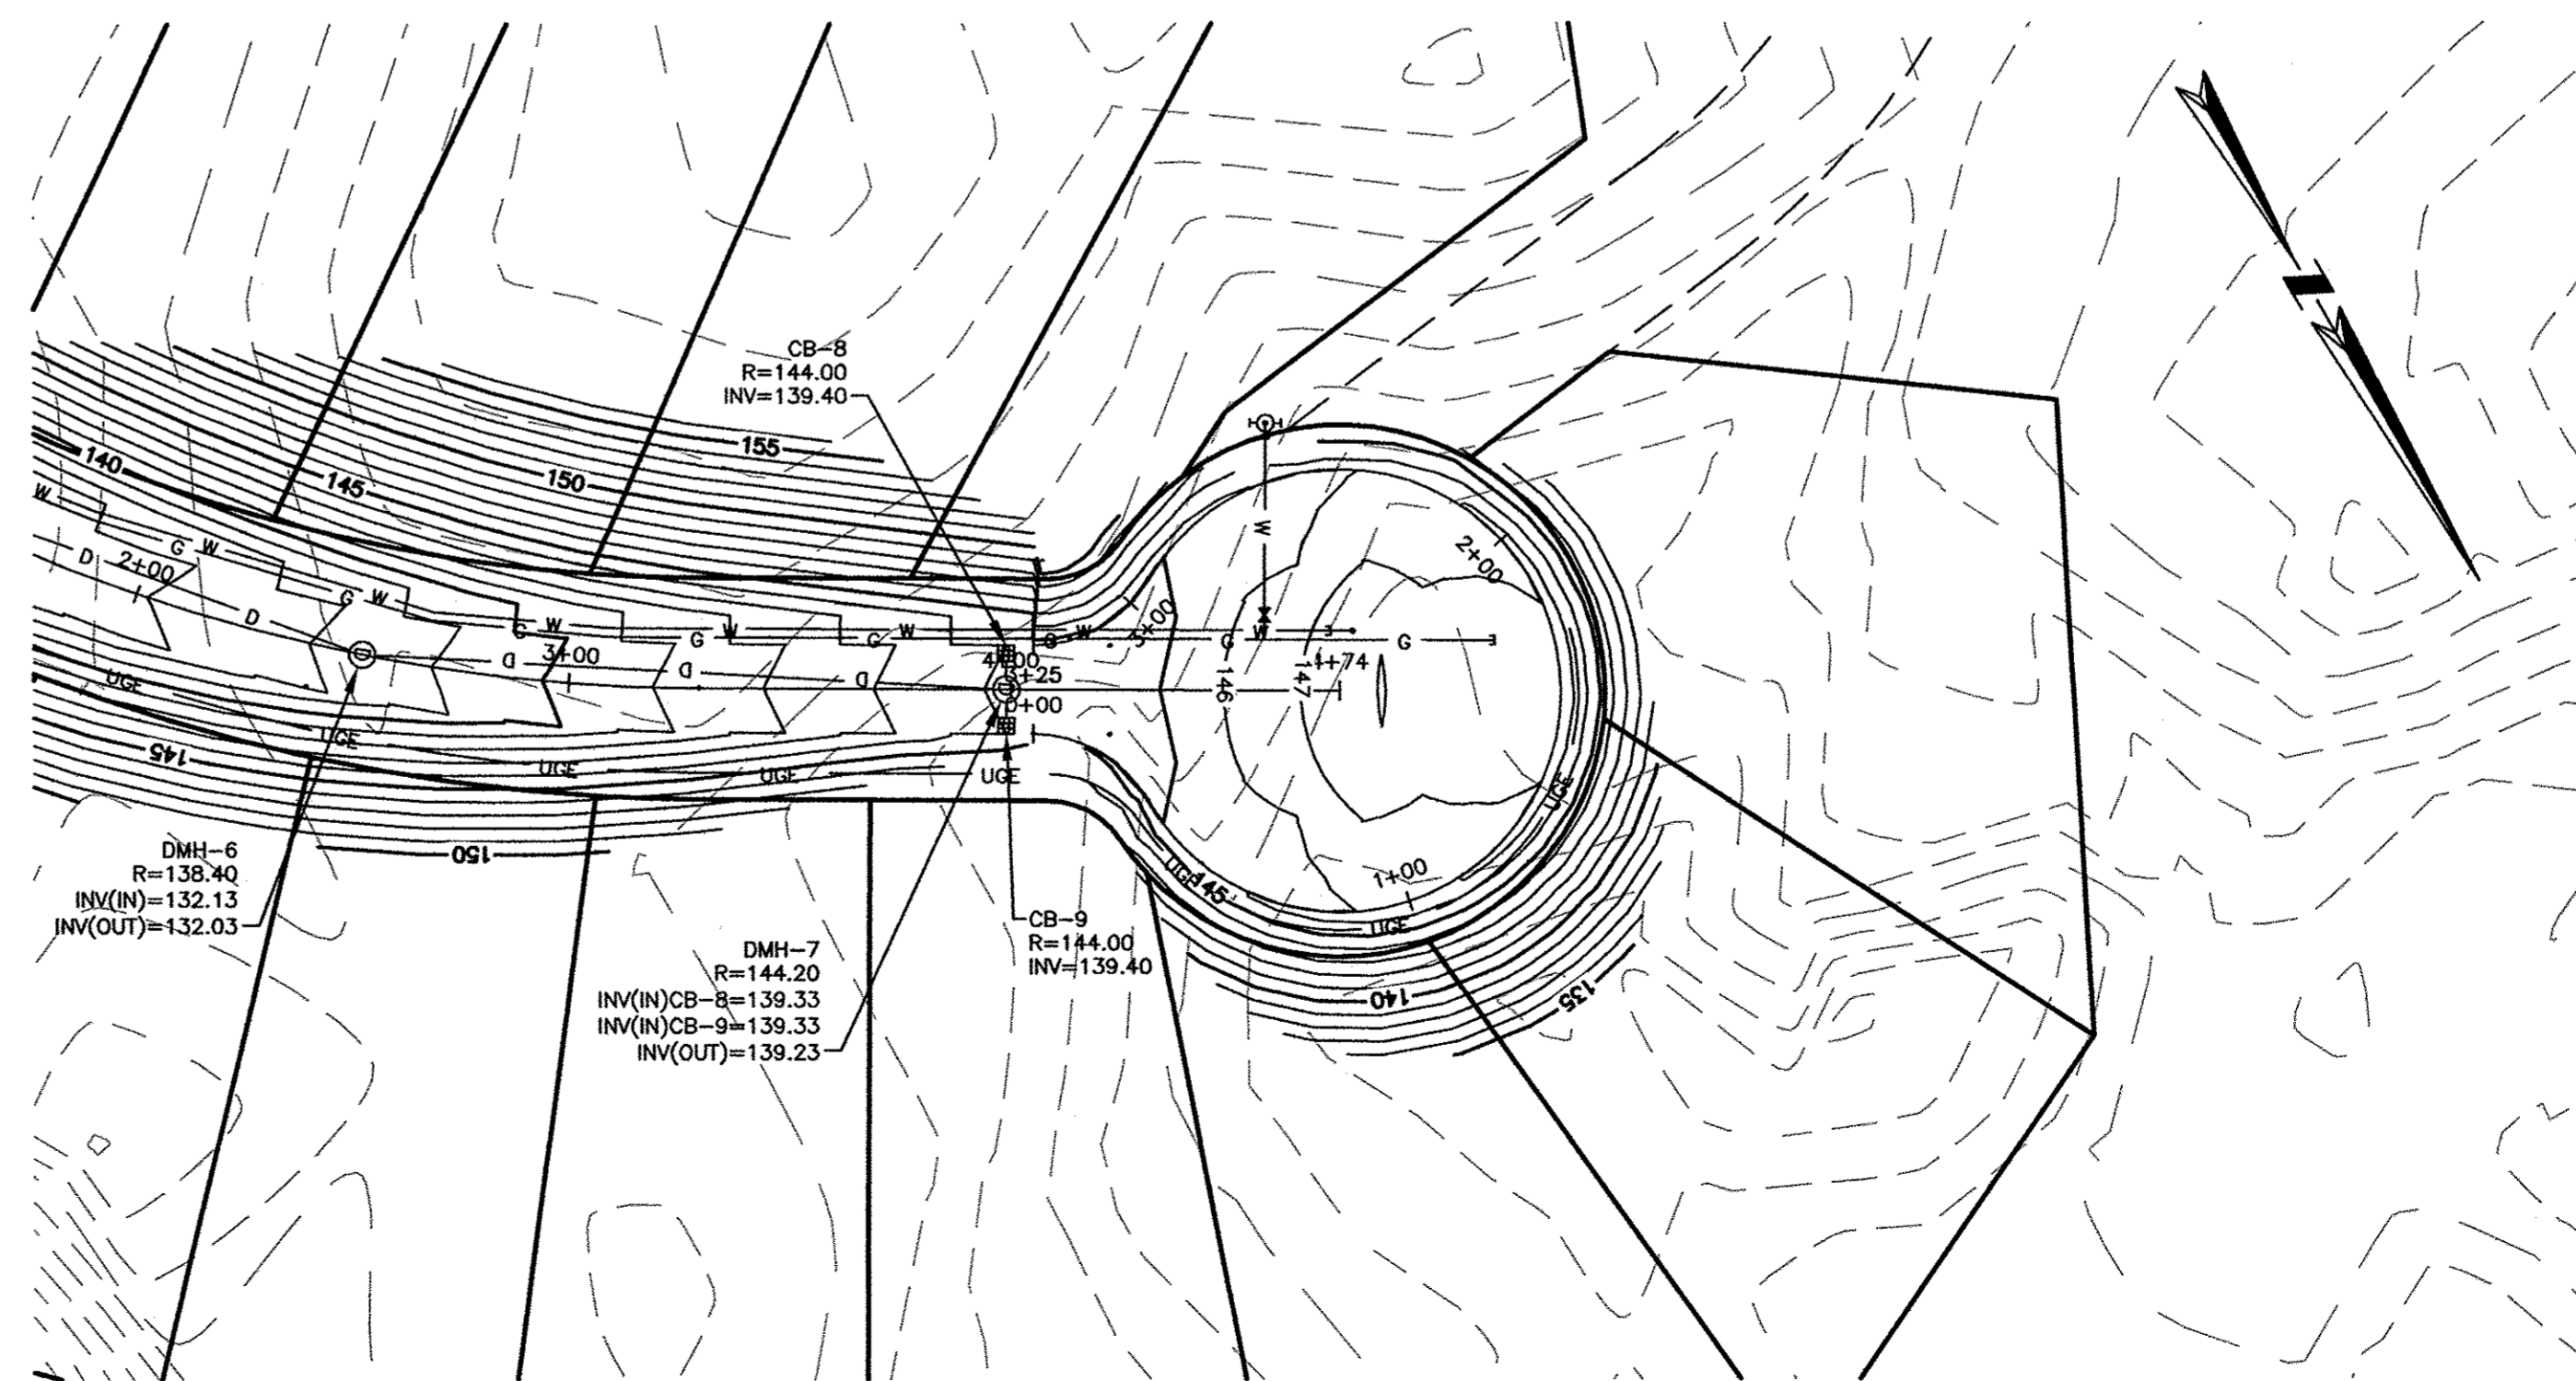

SCALE: 1" = 40' HORIZ.
0 5 10 20 METERS
0 20 40 80 FEET



Brian G. Yergatian 9/9/15

BRIAN G. YERGATIAN DATE
PROFESSIONAL ENGINEER

**ATKINS ROAD
CLUSTER
SUBDIVISION**

ATKINS ROAD
IN
SANDWICH
MASSACHUSETTS
(BARNSTABLE COUNTY)

**PLAN & PROFILE
CUL-DE-SACS**

FEBRUARY 5, 2014

REVISIONS:

NO.	DATE	DESC.
1	11/25/14	NEW LAYOUT
2	09/09/15	PER CAPE COD COMM.

**ISSUED FOR PERMITTING
NOT FOR CONSTRUCTION**

PREPARED FOR:
MONOMOY PROPERTIES, LLC
79 COVE ROAD
SOUTH DENNIS, MA 02660

BSC GROUP
349 Route 28, Unit D
W. Yarmouth, Massachusetts
02673
508 778 8919

© 2014 BSC Group, Inc.
SCALE: AS NOTED

FILE: 4967500-Profile.dwg

DWG. NO:
JOB. NO: 49675.00 SHEET 9 OF 13