


SEE WELFLEET ASSESSORS' ATLAS, SH. 18, PCL. 81

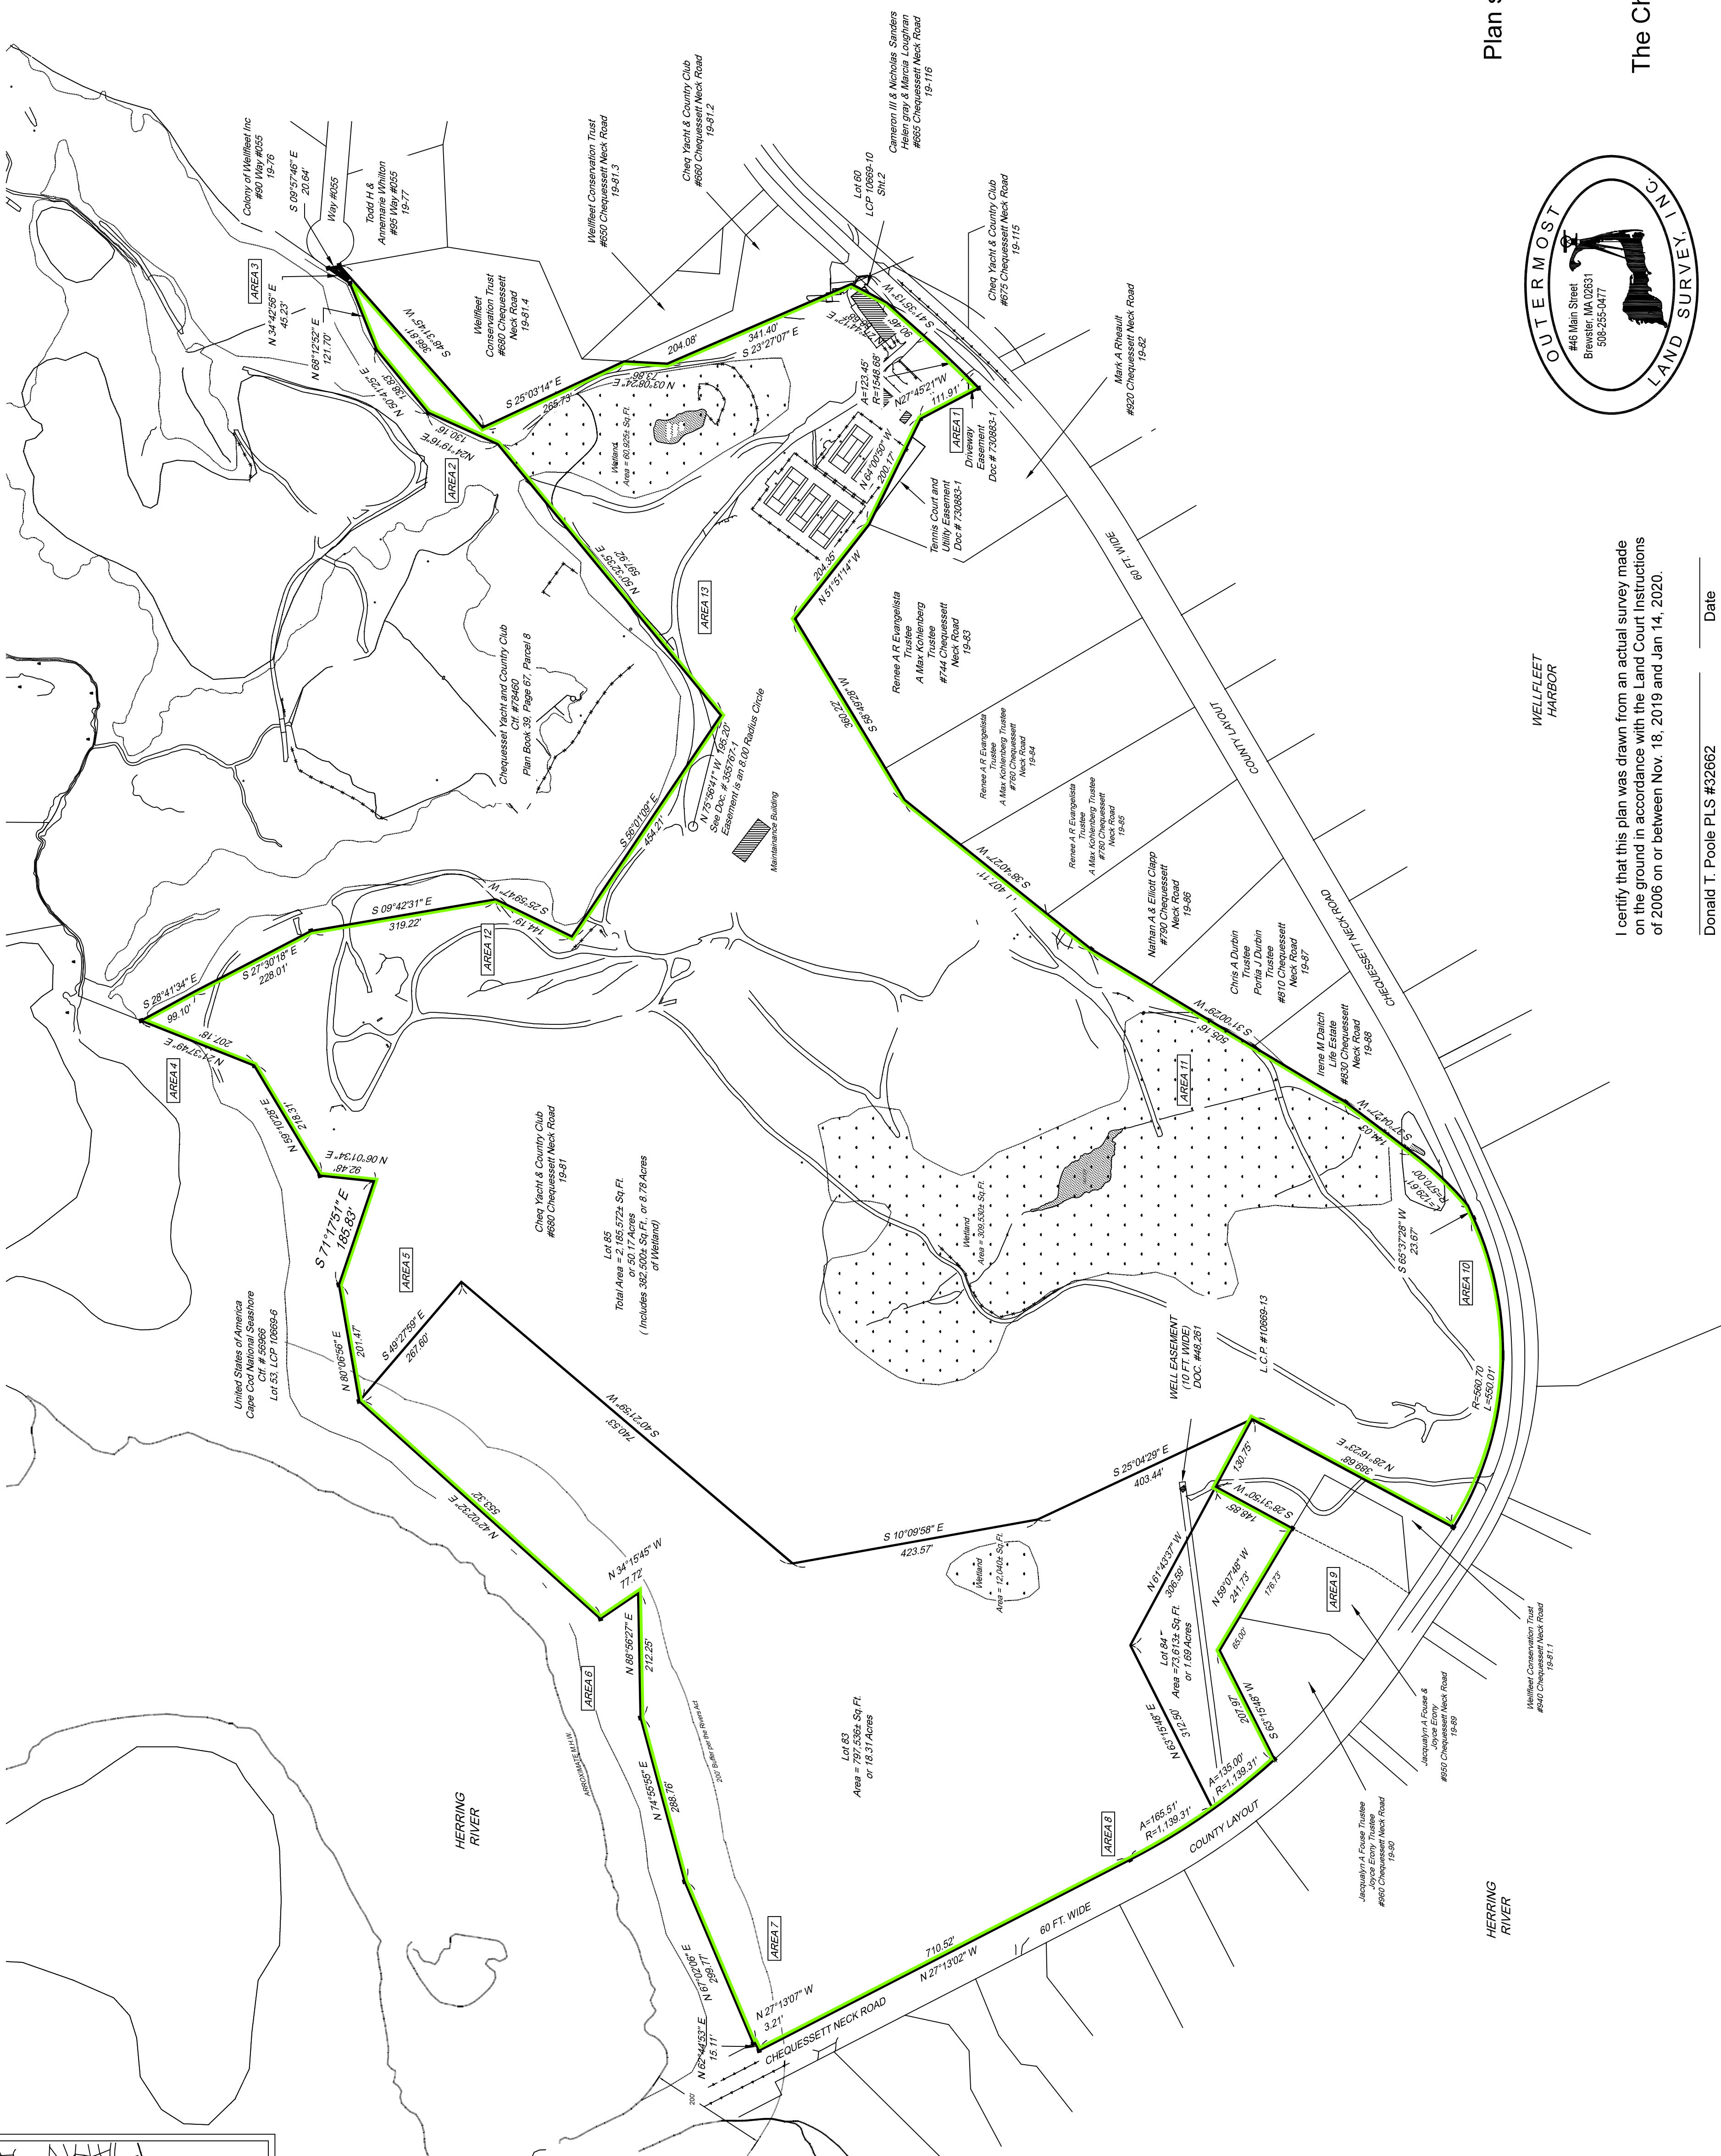


LEGEND

- CB = CONCRETE BOUND WITH DRILL HOLE
- LCB = LAND COURT BOUND
- BCB = BARNSTABLE COUNTY BOUND
- NFS = NATIONAL PARK SERVICE BOUND

NOTE:

SEE SHEET 2 OF 2 FOR MONUMENT TIES

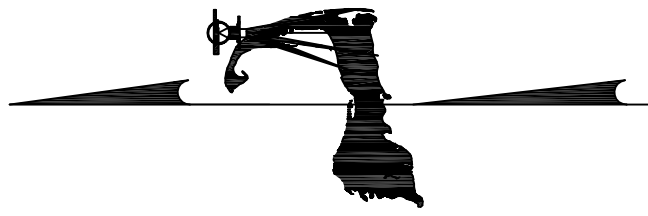

APPROVAL UNDER THE SUBDIVISION CONTROL LAW NOT REQUIRED

FOR THE WELFLEET PLANNING BOARD
DATE: _____

Plan showing a Division of the Remainder of
 Lot 57, LCP 10669-10
 #680 Chequesett Neck Road
 Wellfleet, MA
 prepared for
 The Chequesett Yacht and Country Club Trust
 Ctf. #78460
 Scale 1" = 150' Nov. 10, 2019
 ois #856001



I certify that this plan was drawn from an actual survey made on the ground in accordance with the Land Court instructions of 2006 on or between Nov. 16, 2019 and Jan 14, 2020.

Donald T. Poole PLS #32662 _____ Date _____

Unadjusted Error of Closure = 1/29,443, or 0.35'
 in 10,346'; AZ = 1°07' 11" 35"
 EDM Verification: 1,410.70 Published Baseline vs. 1,410.70 Measured Dec. 5, 2019

