


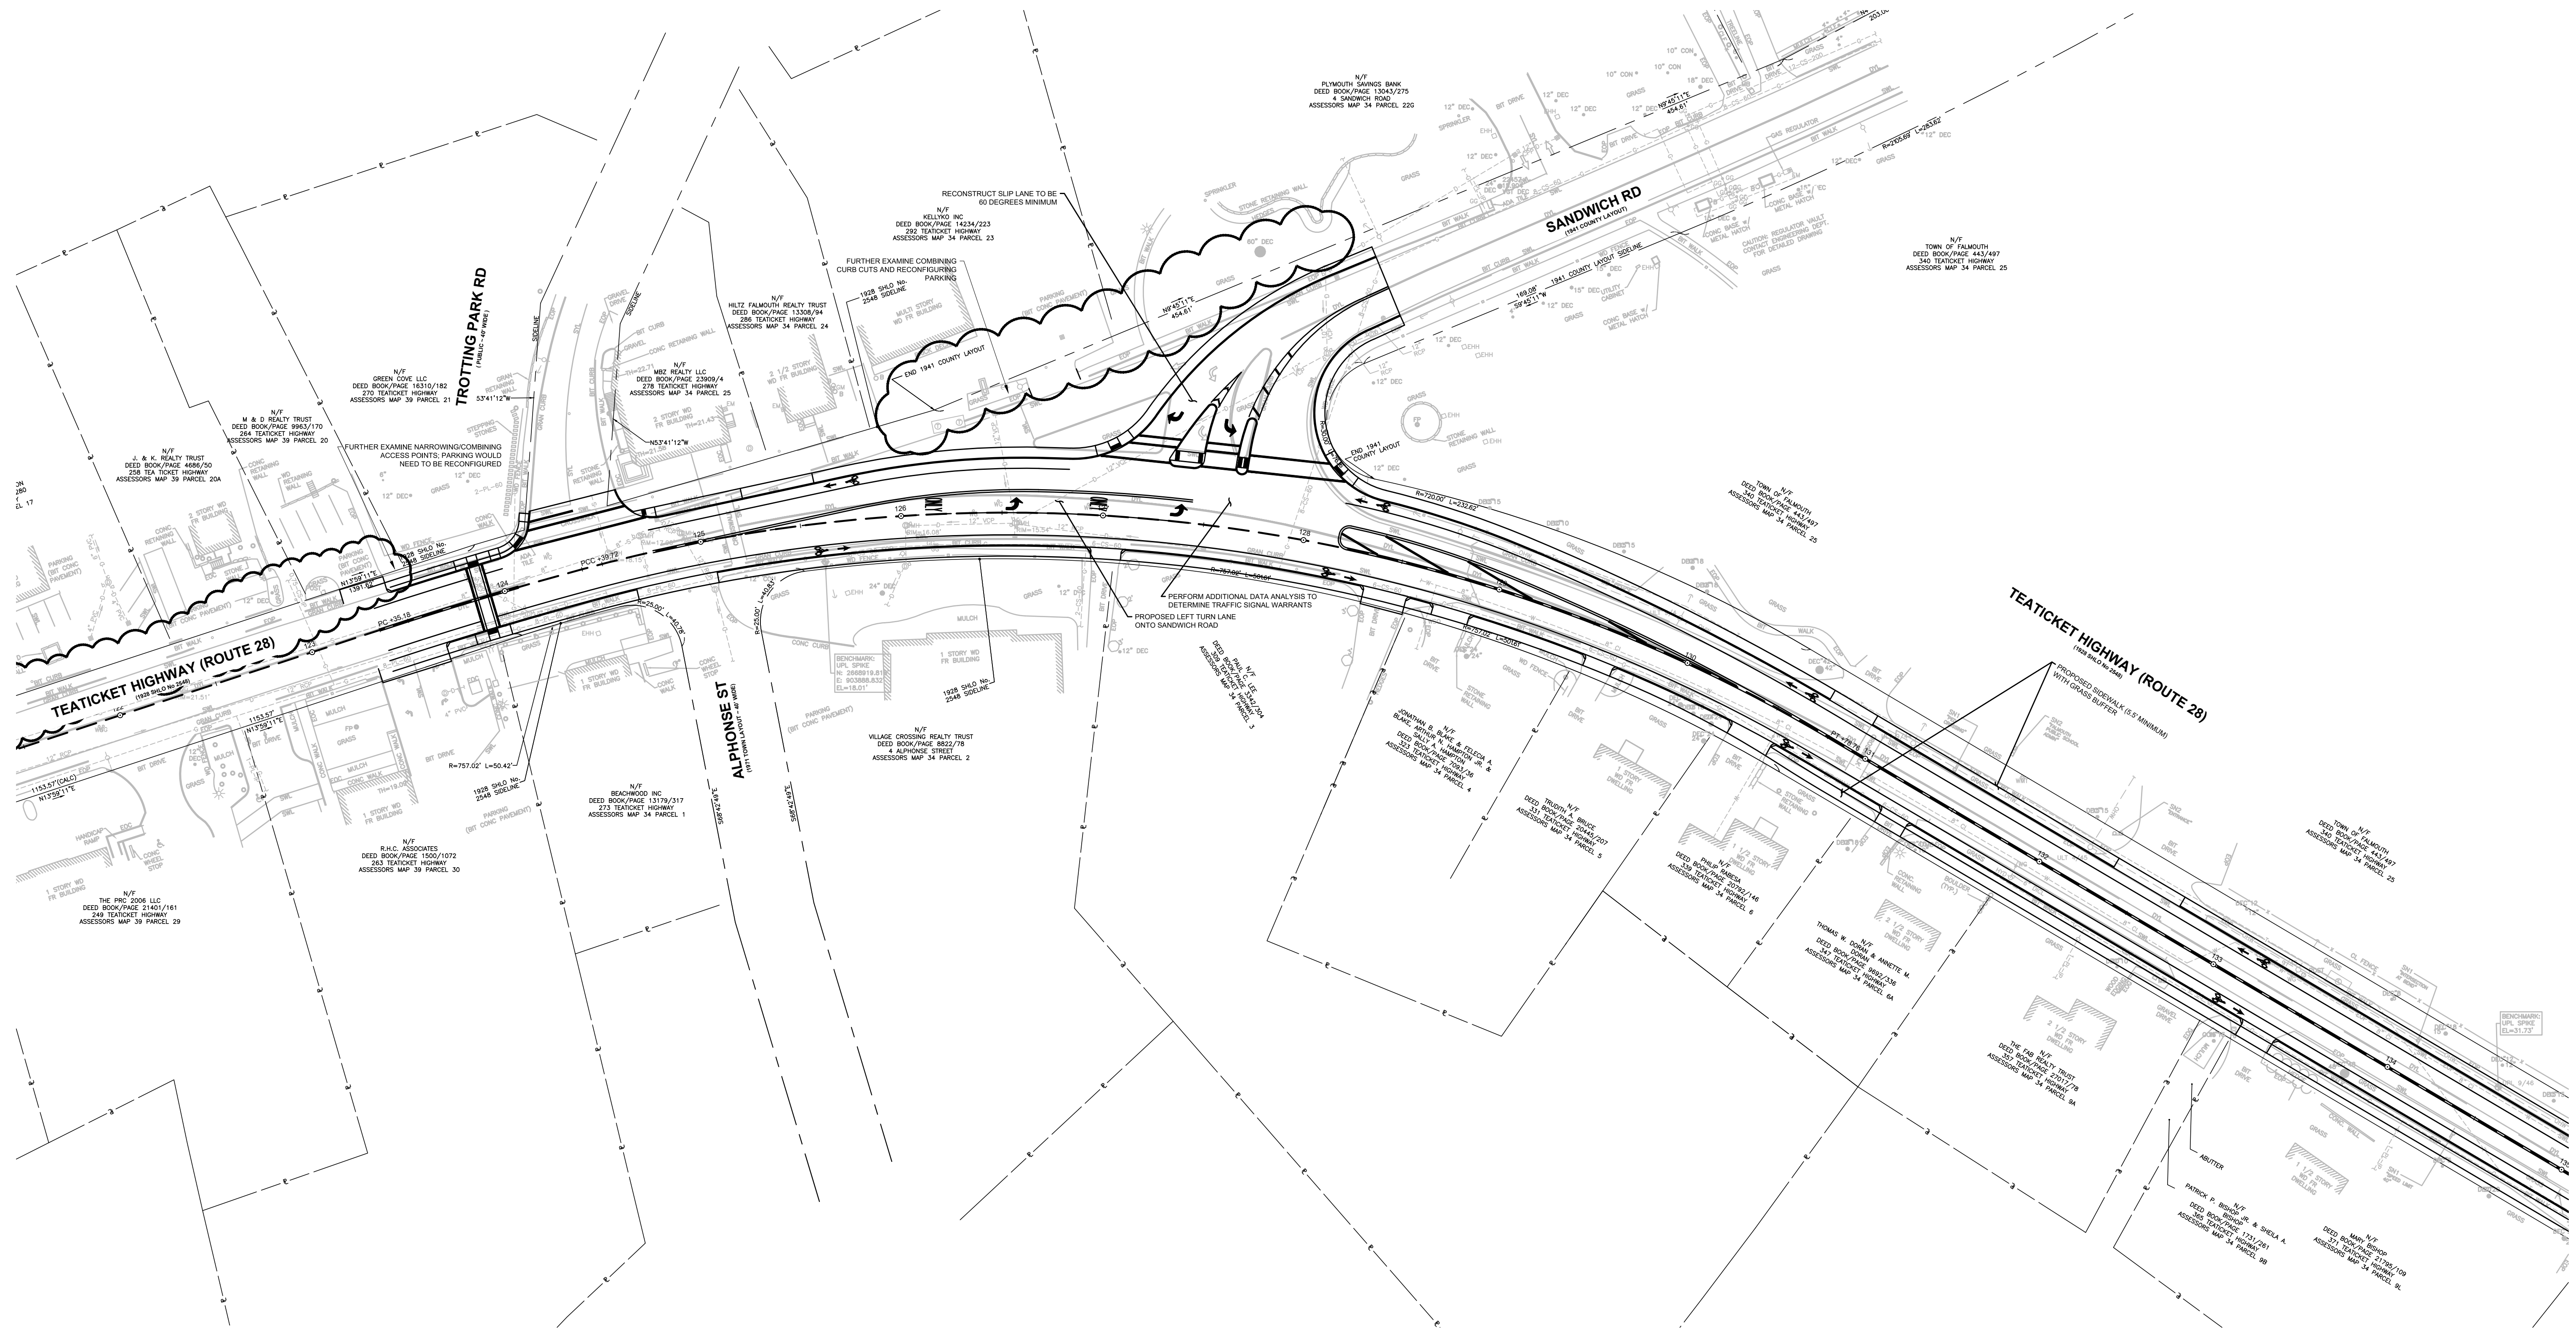
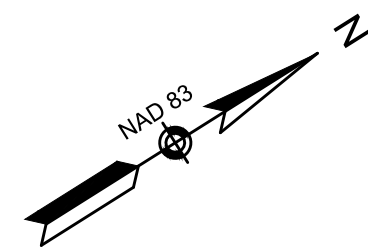
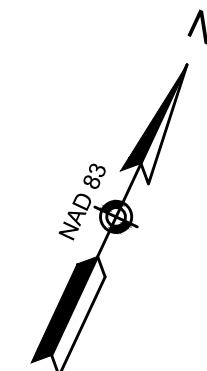
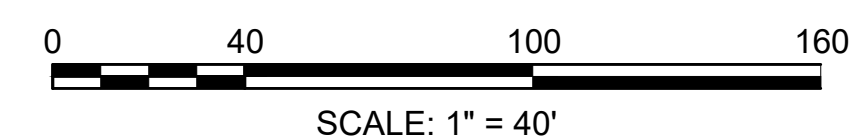
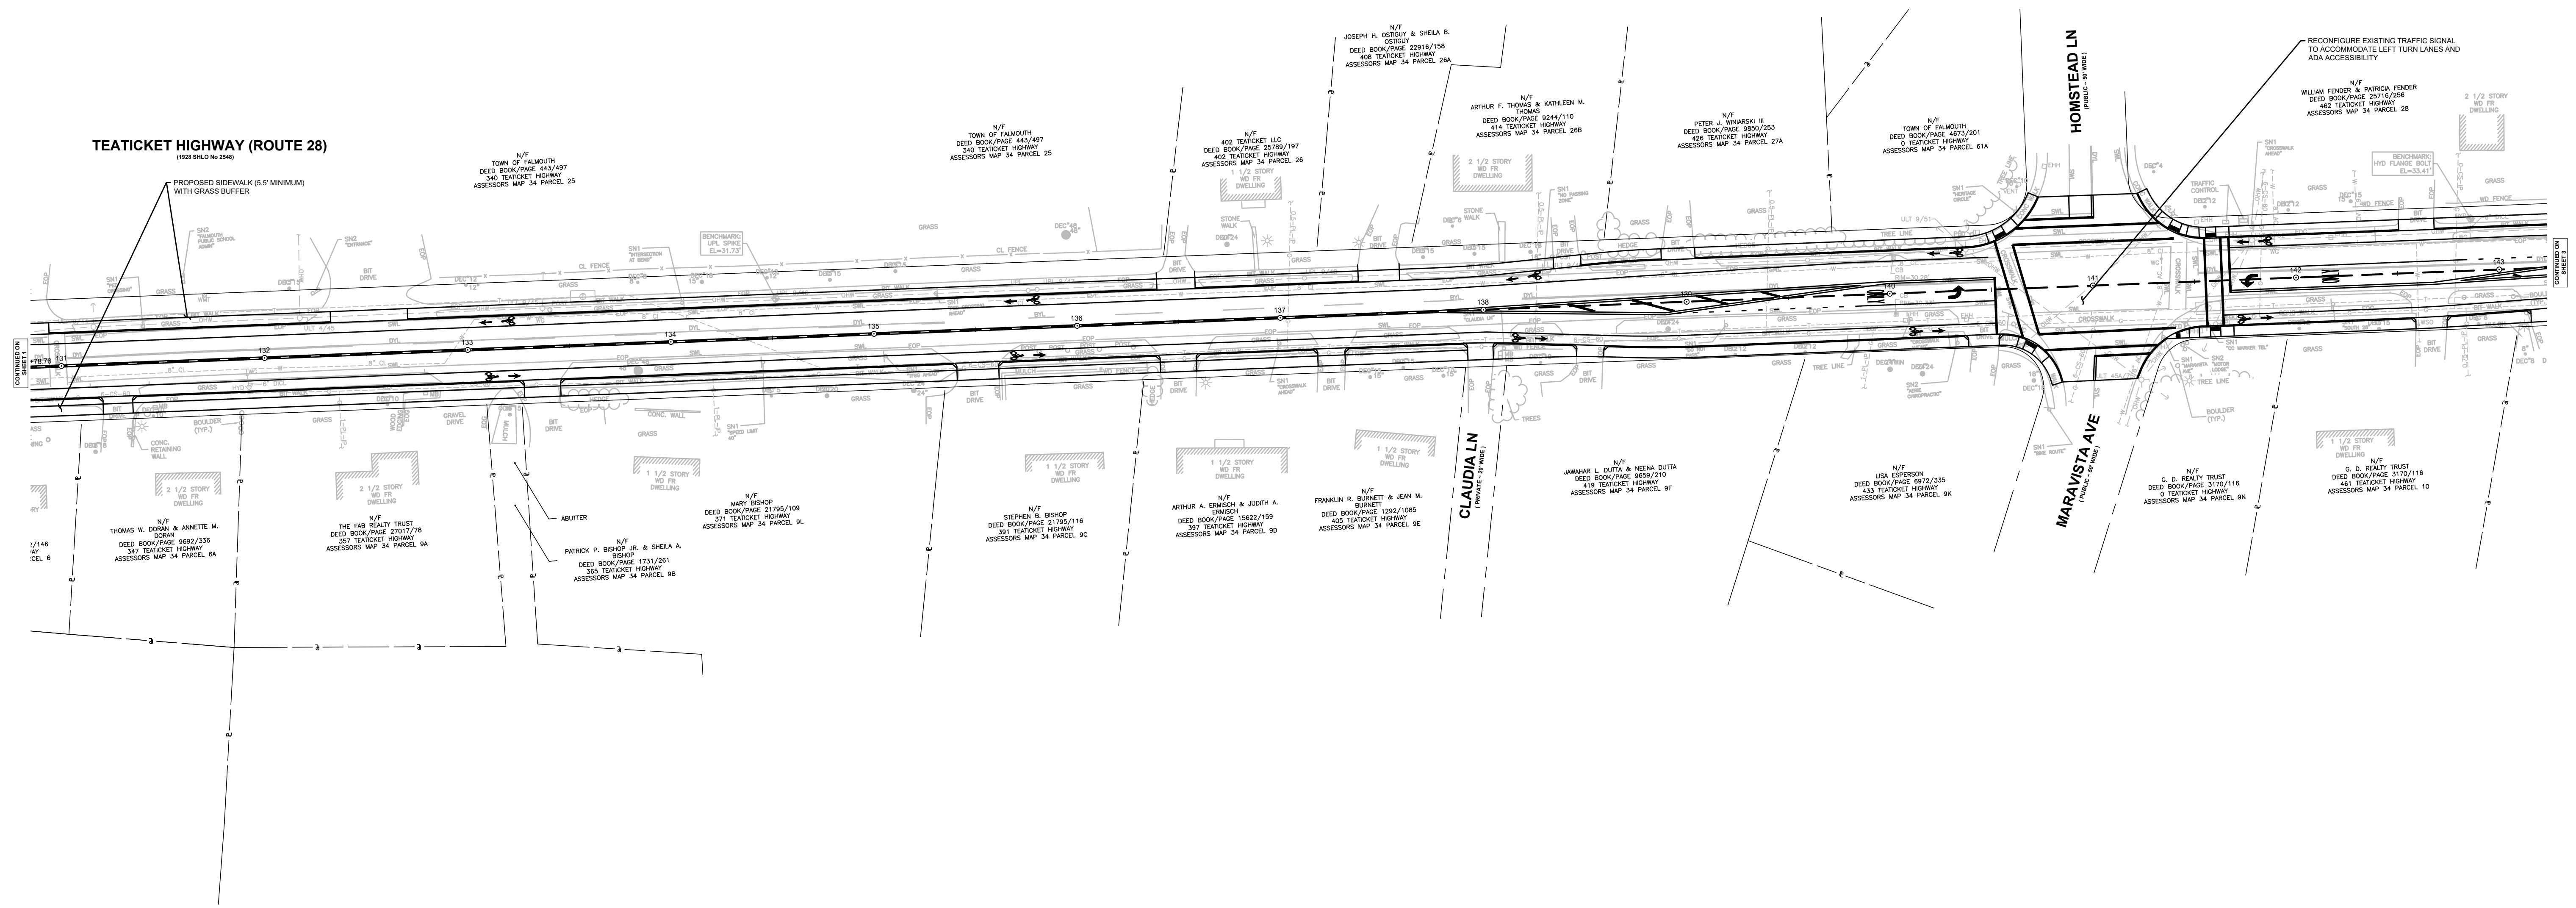


CONTINUED ON
SHEET 2


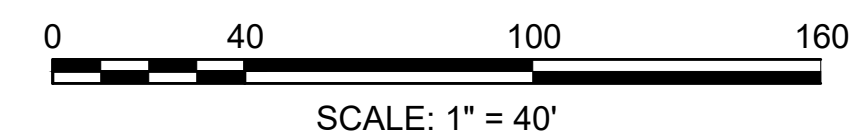


FALMOUTH
ROUTE 28
SEGMENT 3 CONCEPTUAL LAYOUT PLAN
SHEET 2 OF 6

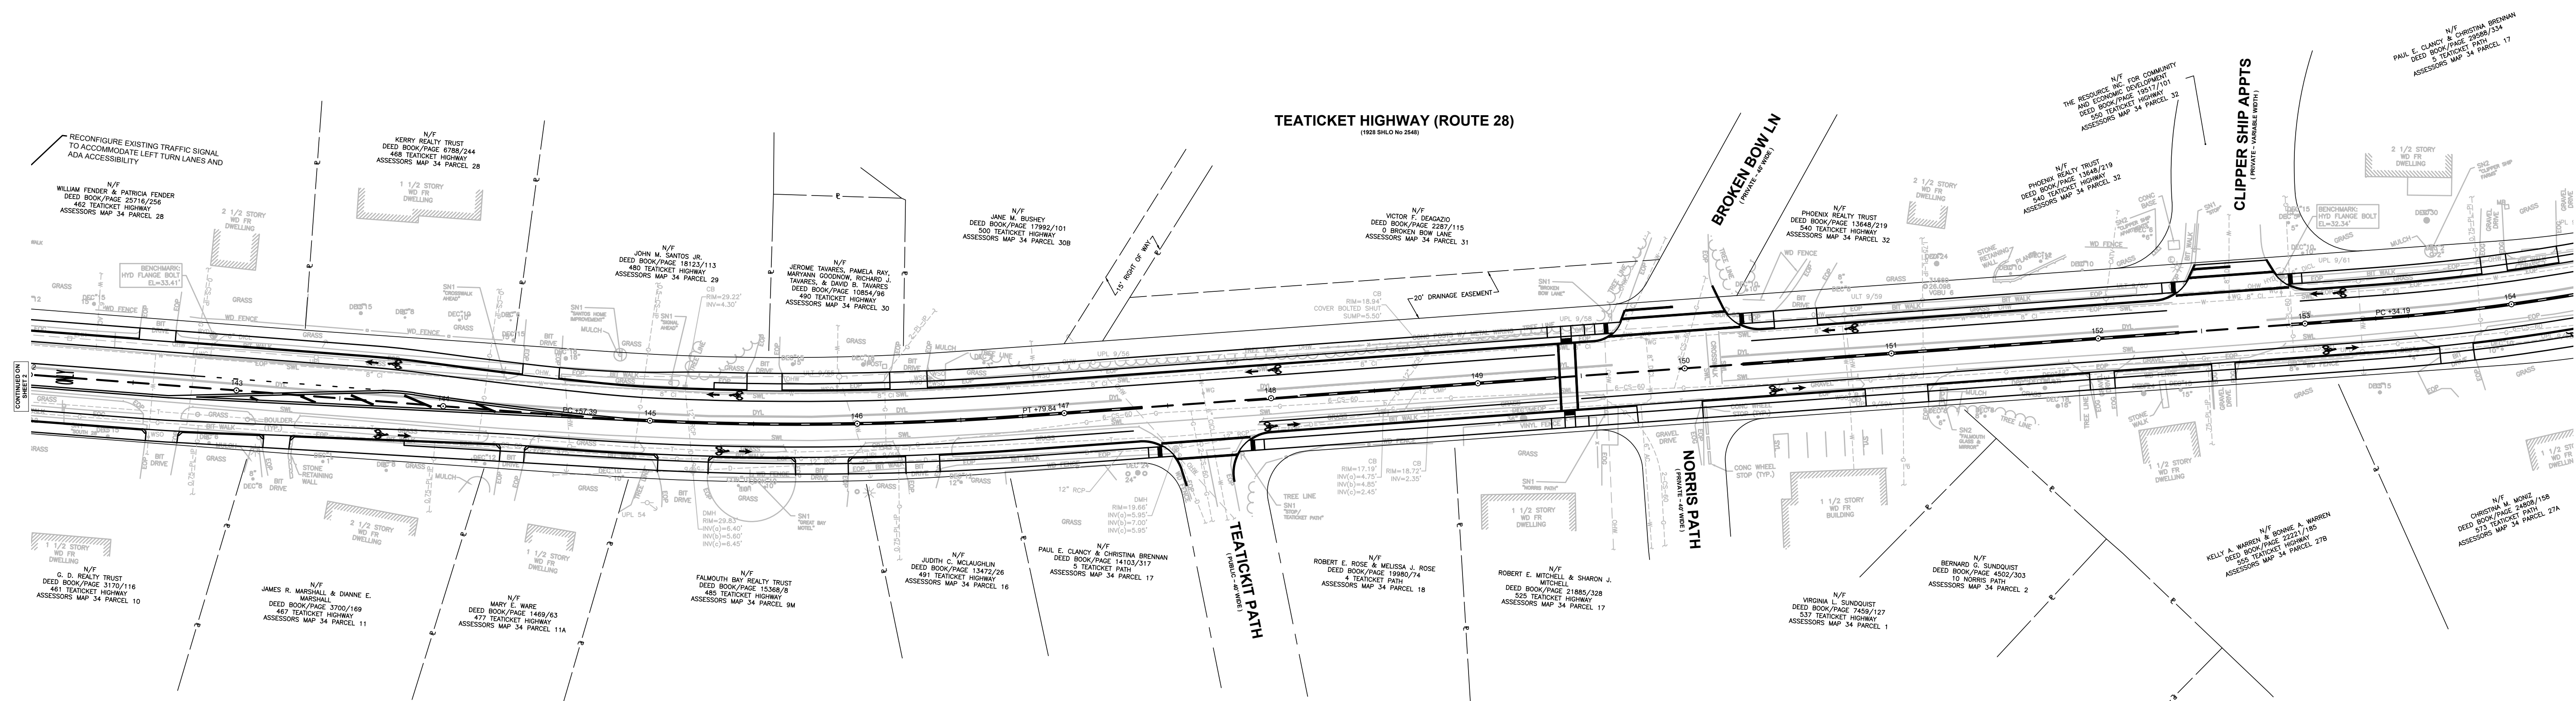

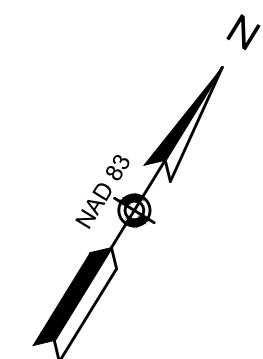

T0715_PR (PHASE 3).DWG Plotted on 17-Jan-2019 1:19 PM

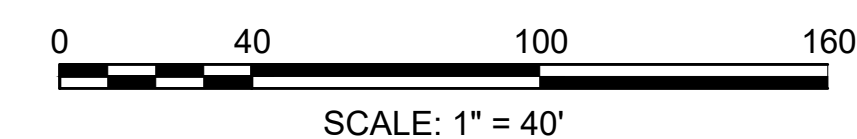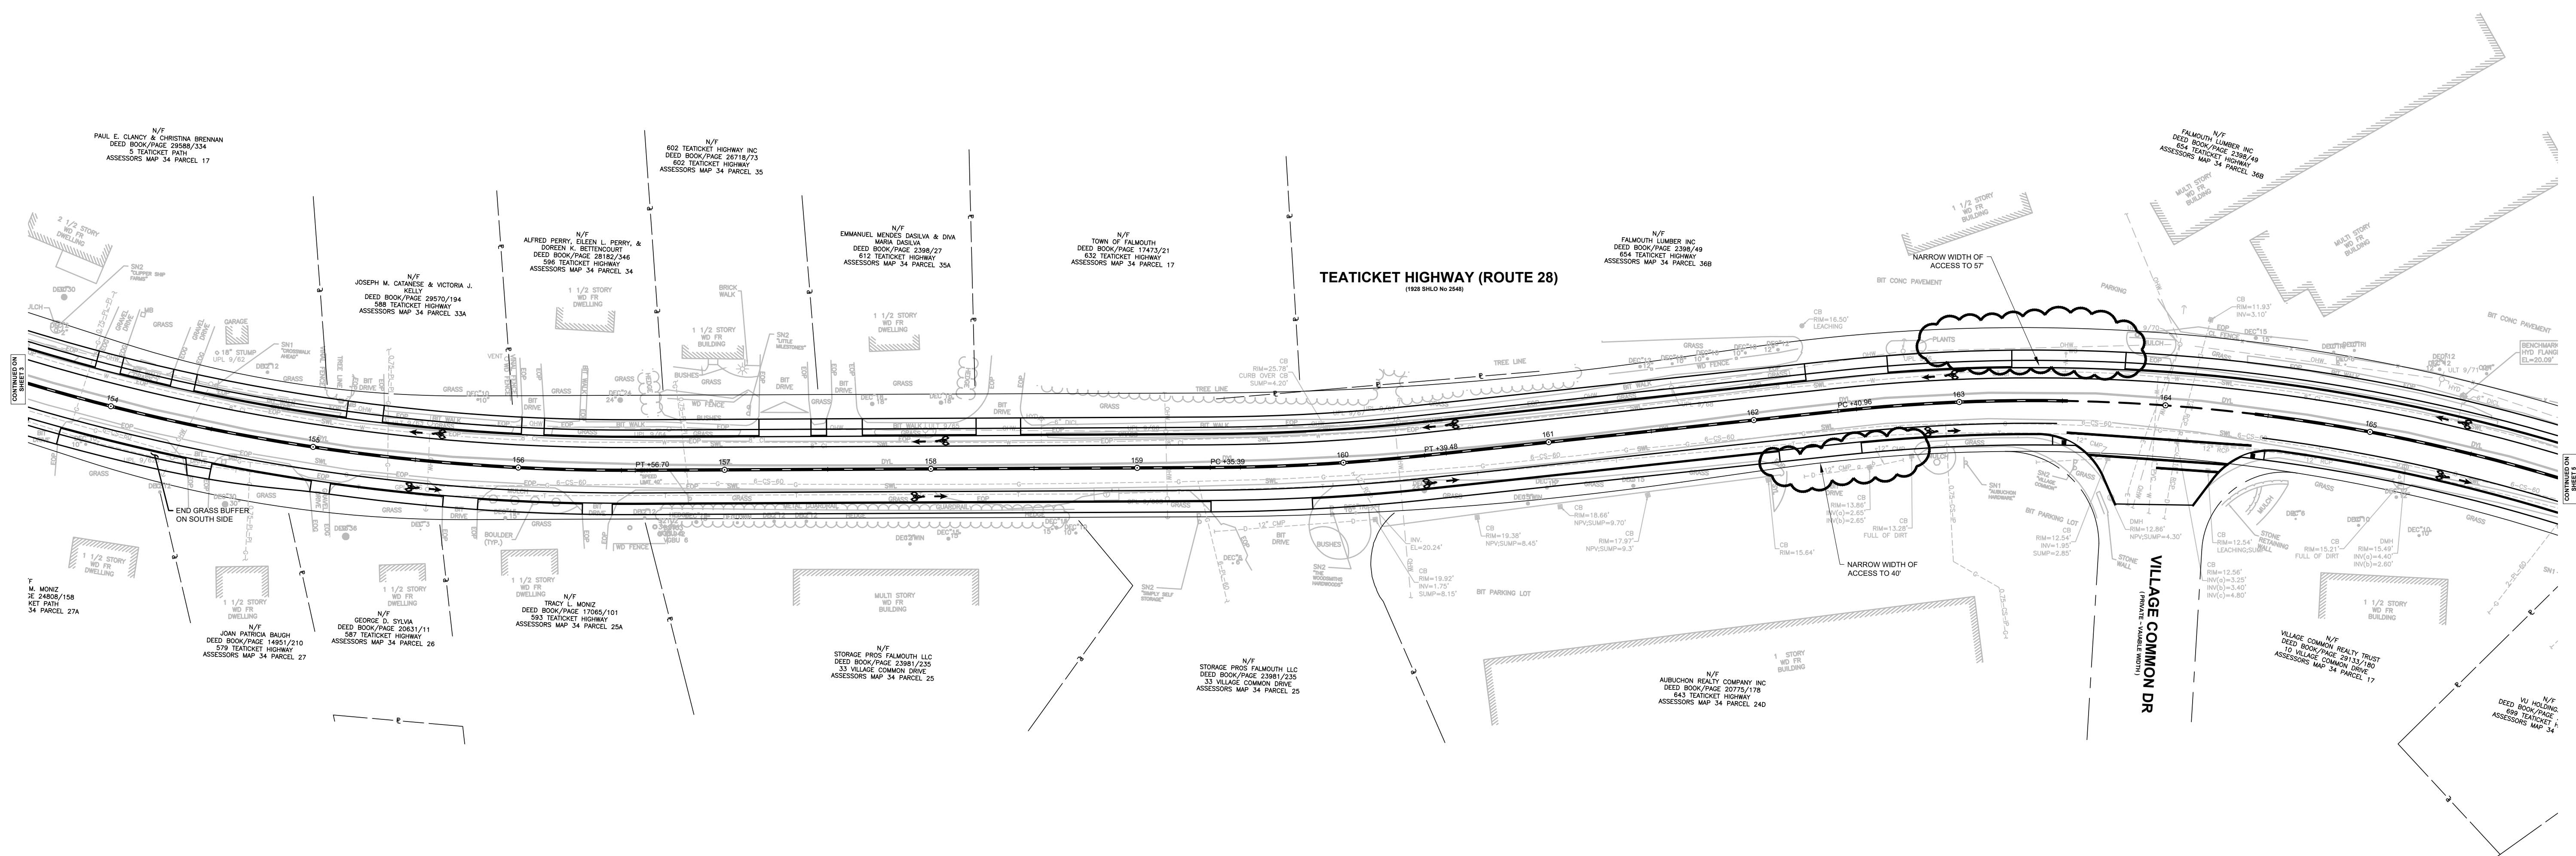

T0715_PR (PHASE 3).DWG Plotted on 17-Jan-2019 1:20 PM

